


**TAMEDIA AG**


FINAL DRAWINGS  
04 / 07 / 2013





**ZUR01**  
**LOCATION PLAN**  
**S=1/10000**  
04/07/2013 SBAE

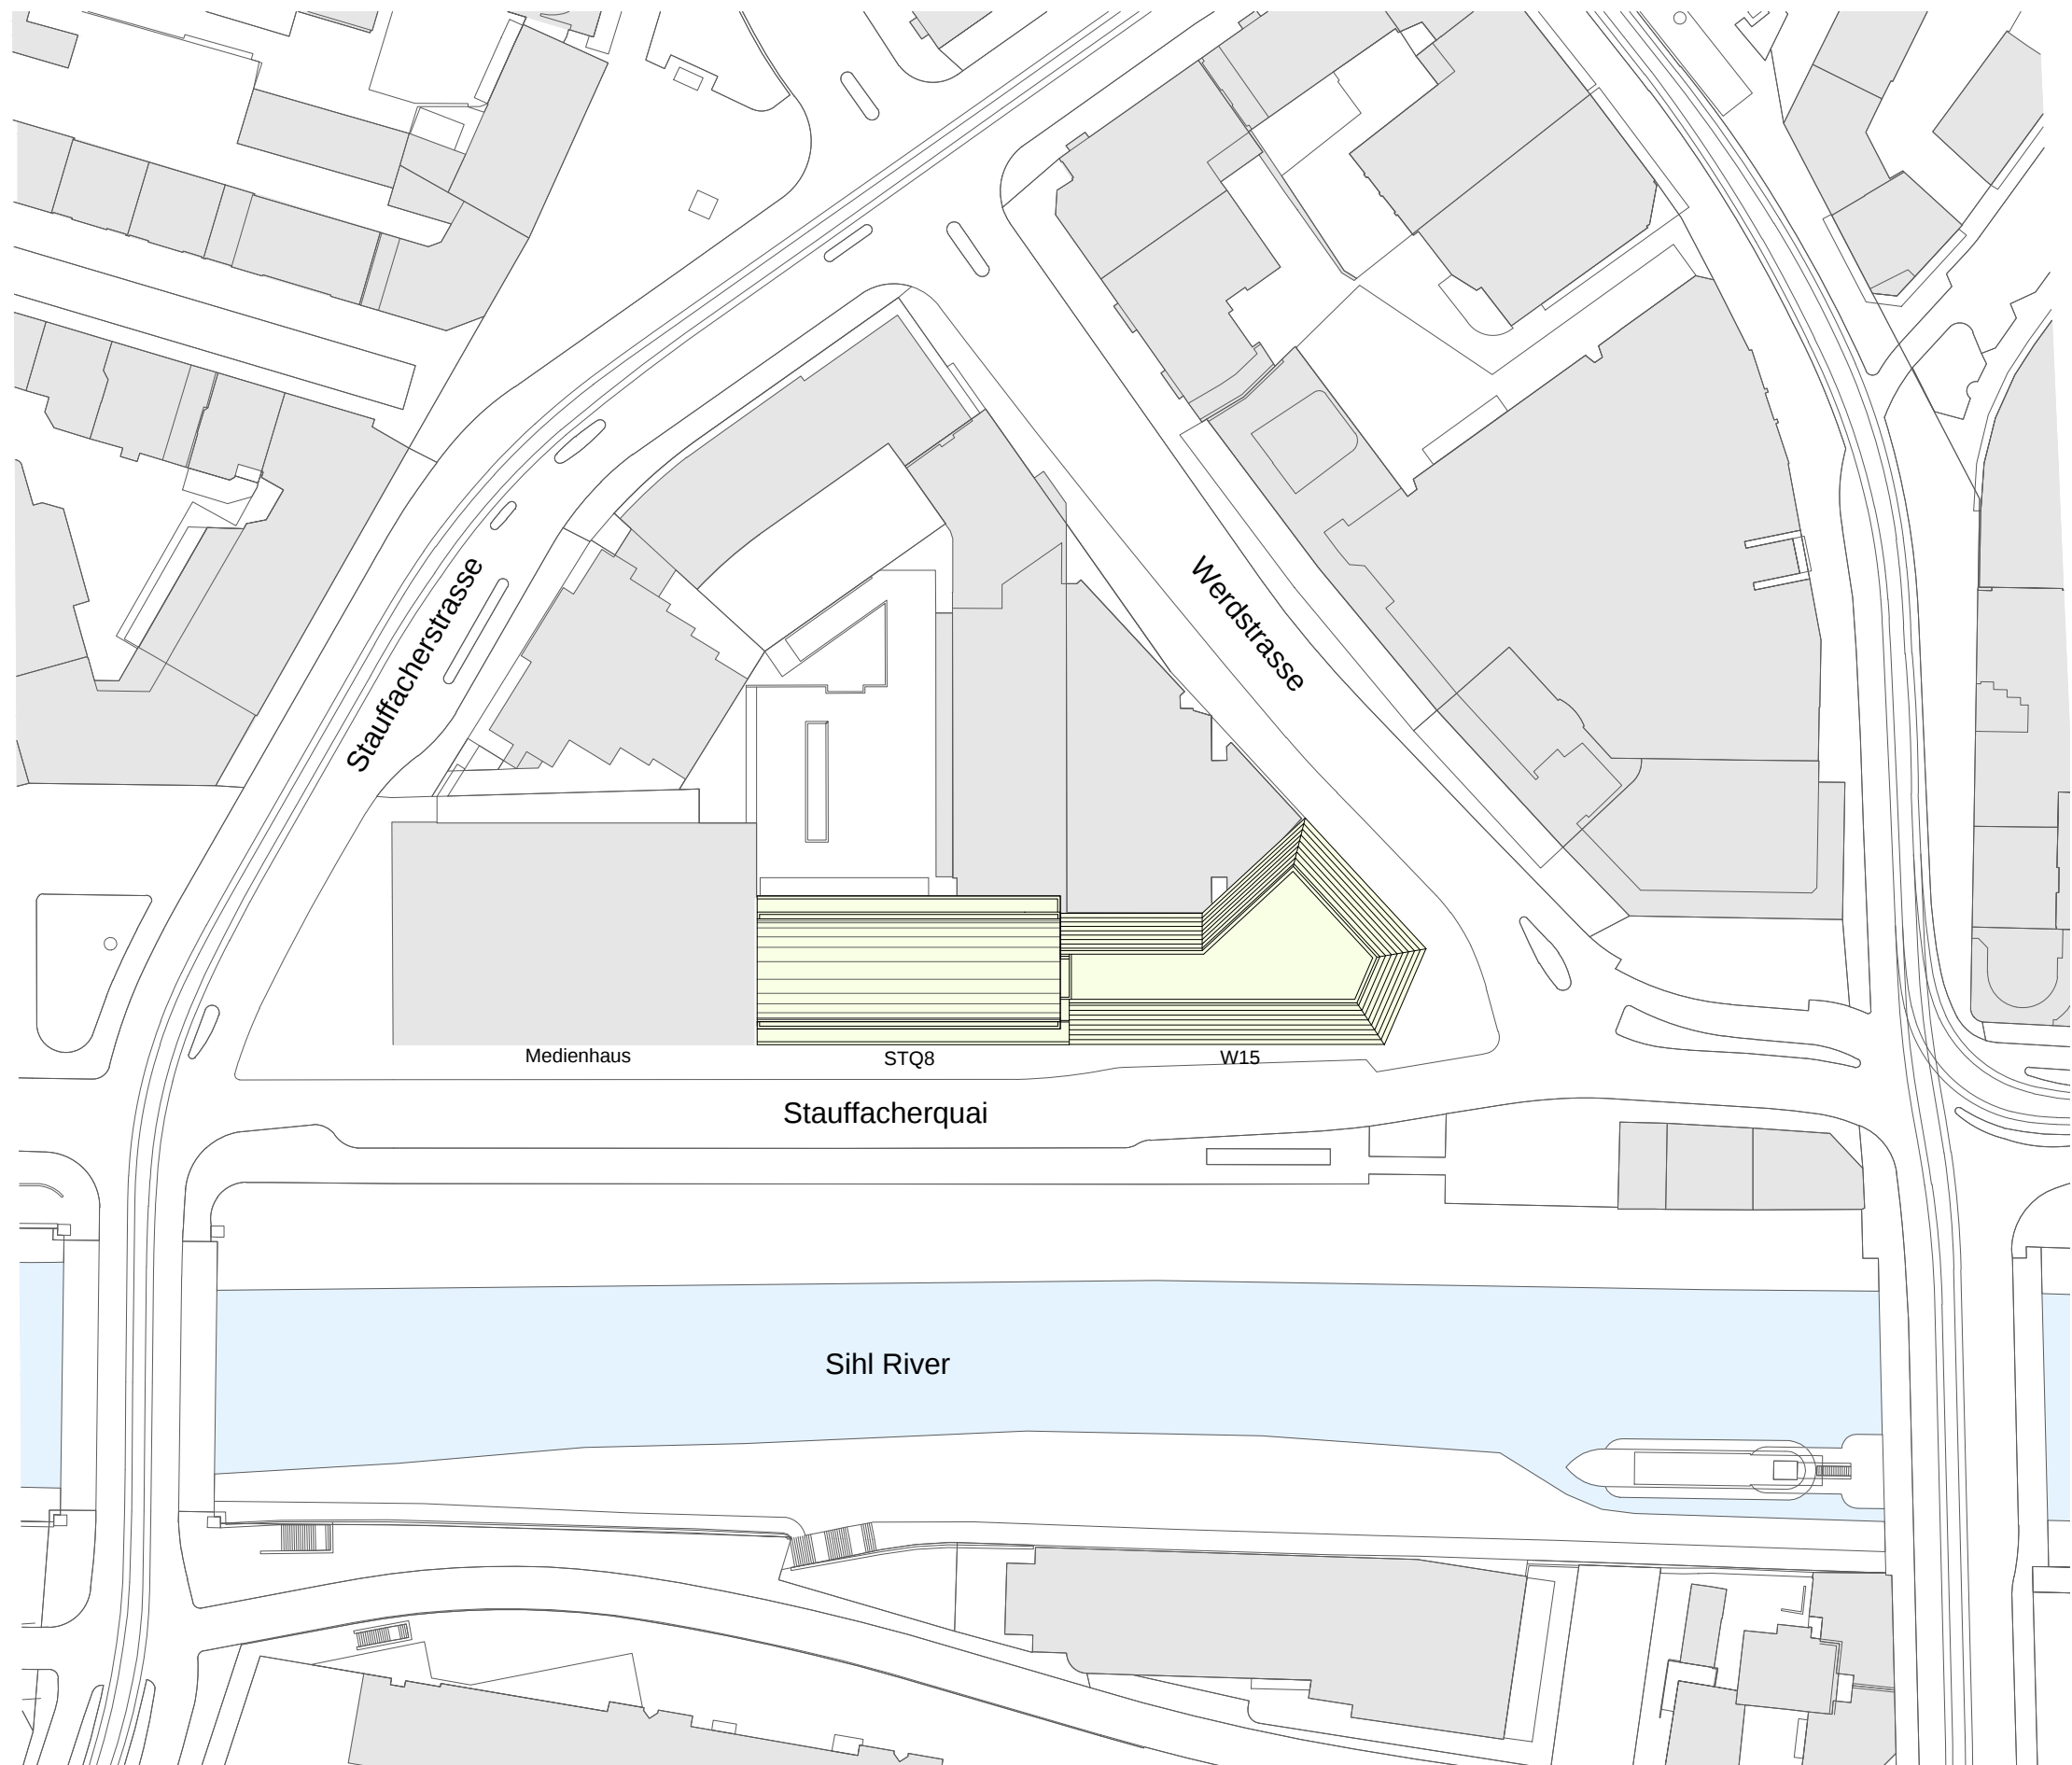



**ZUR01**  
**SITE PLAN**  
**S=1/1000**  
04/07/2013 SBAE

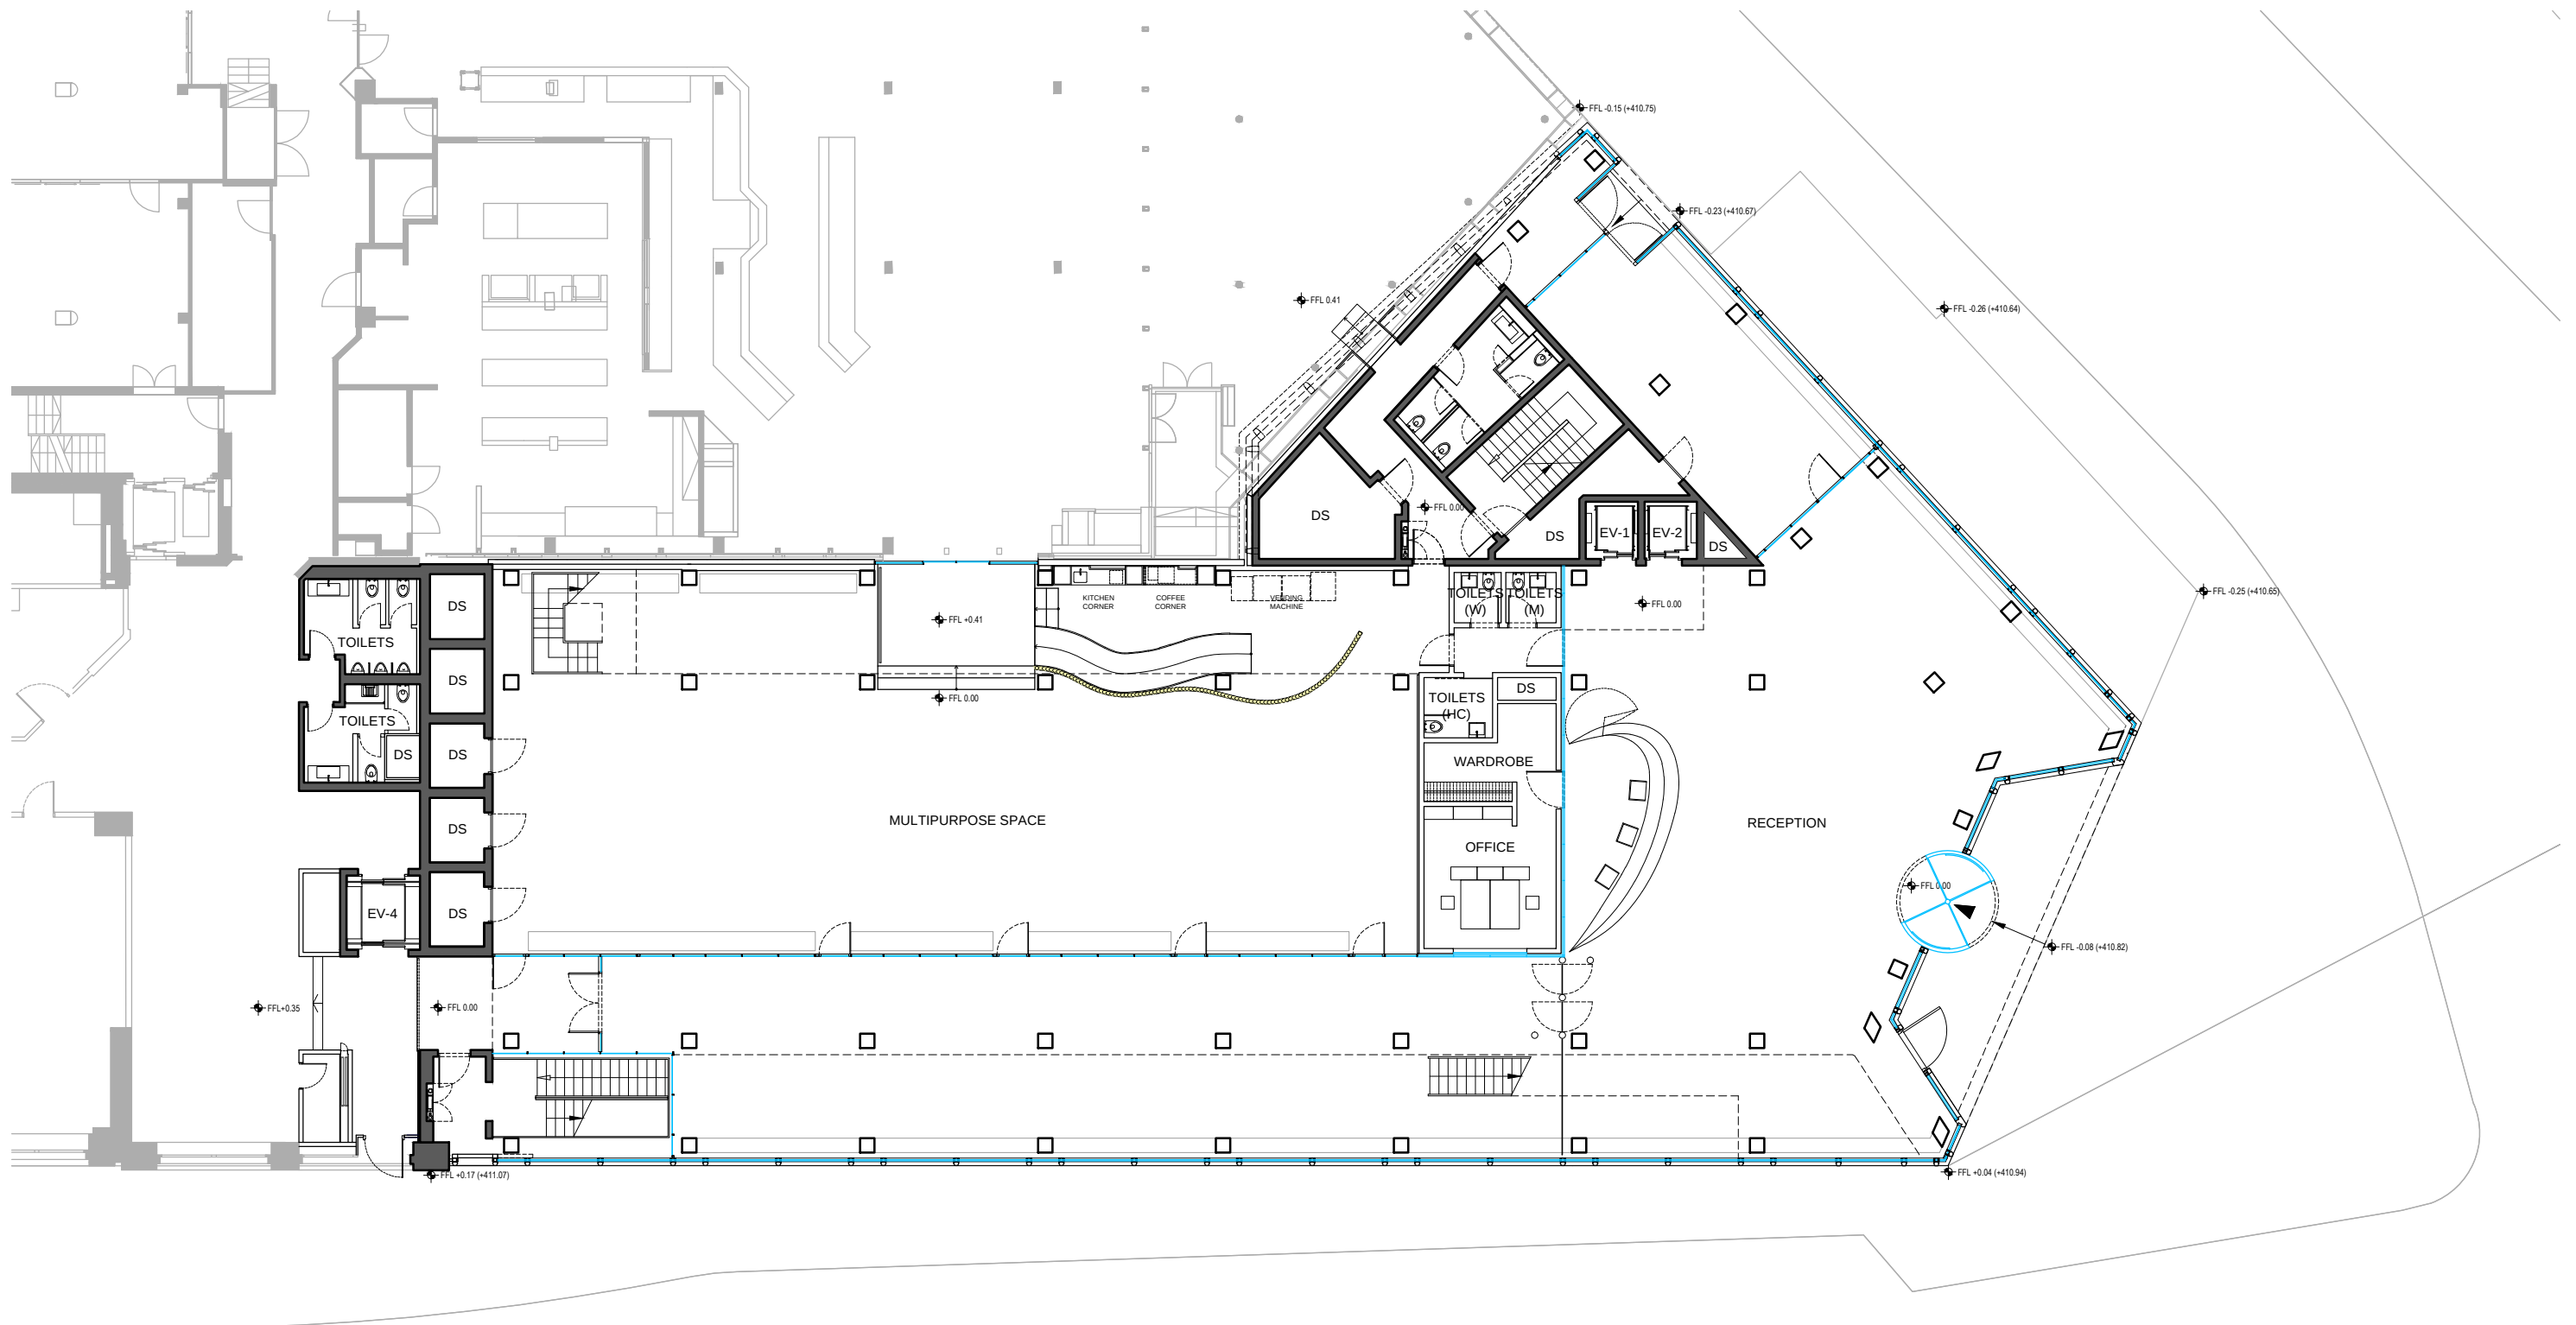


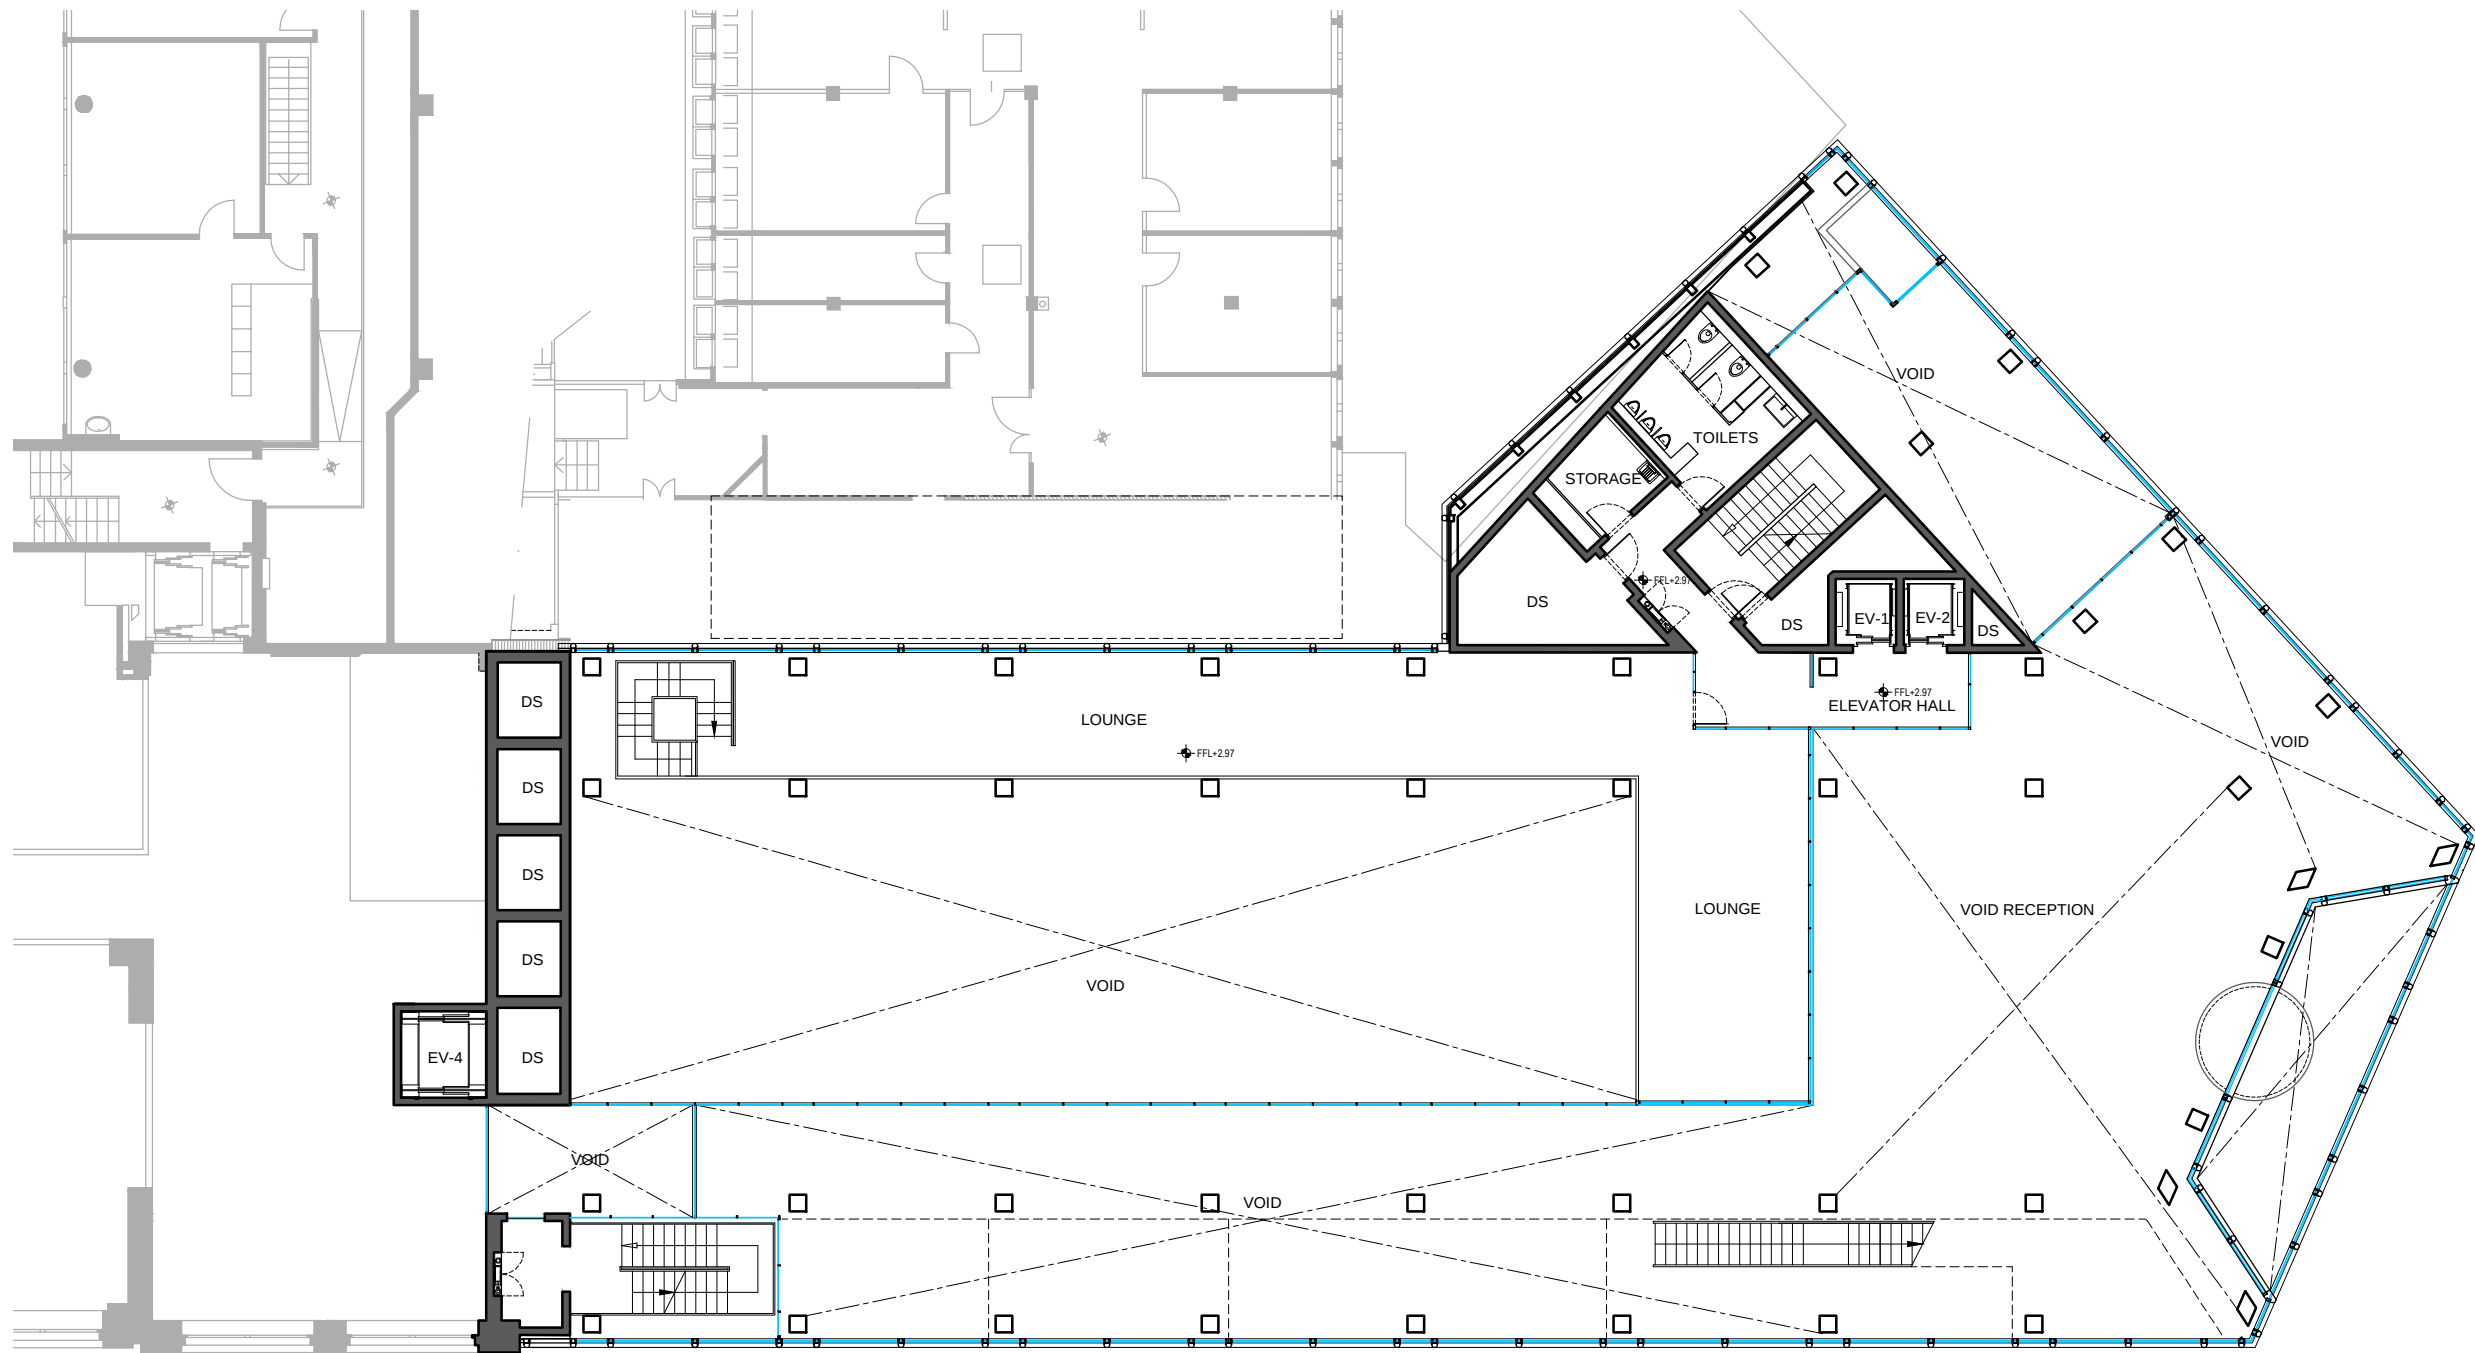


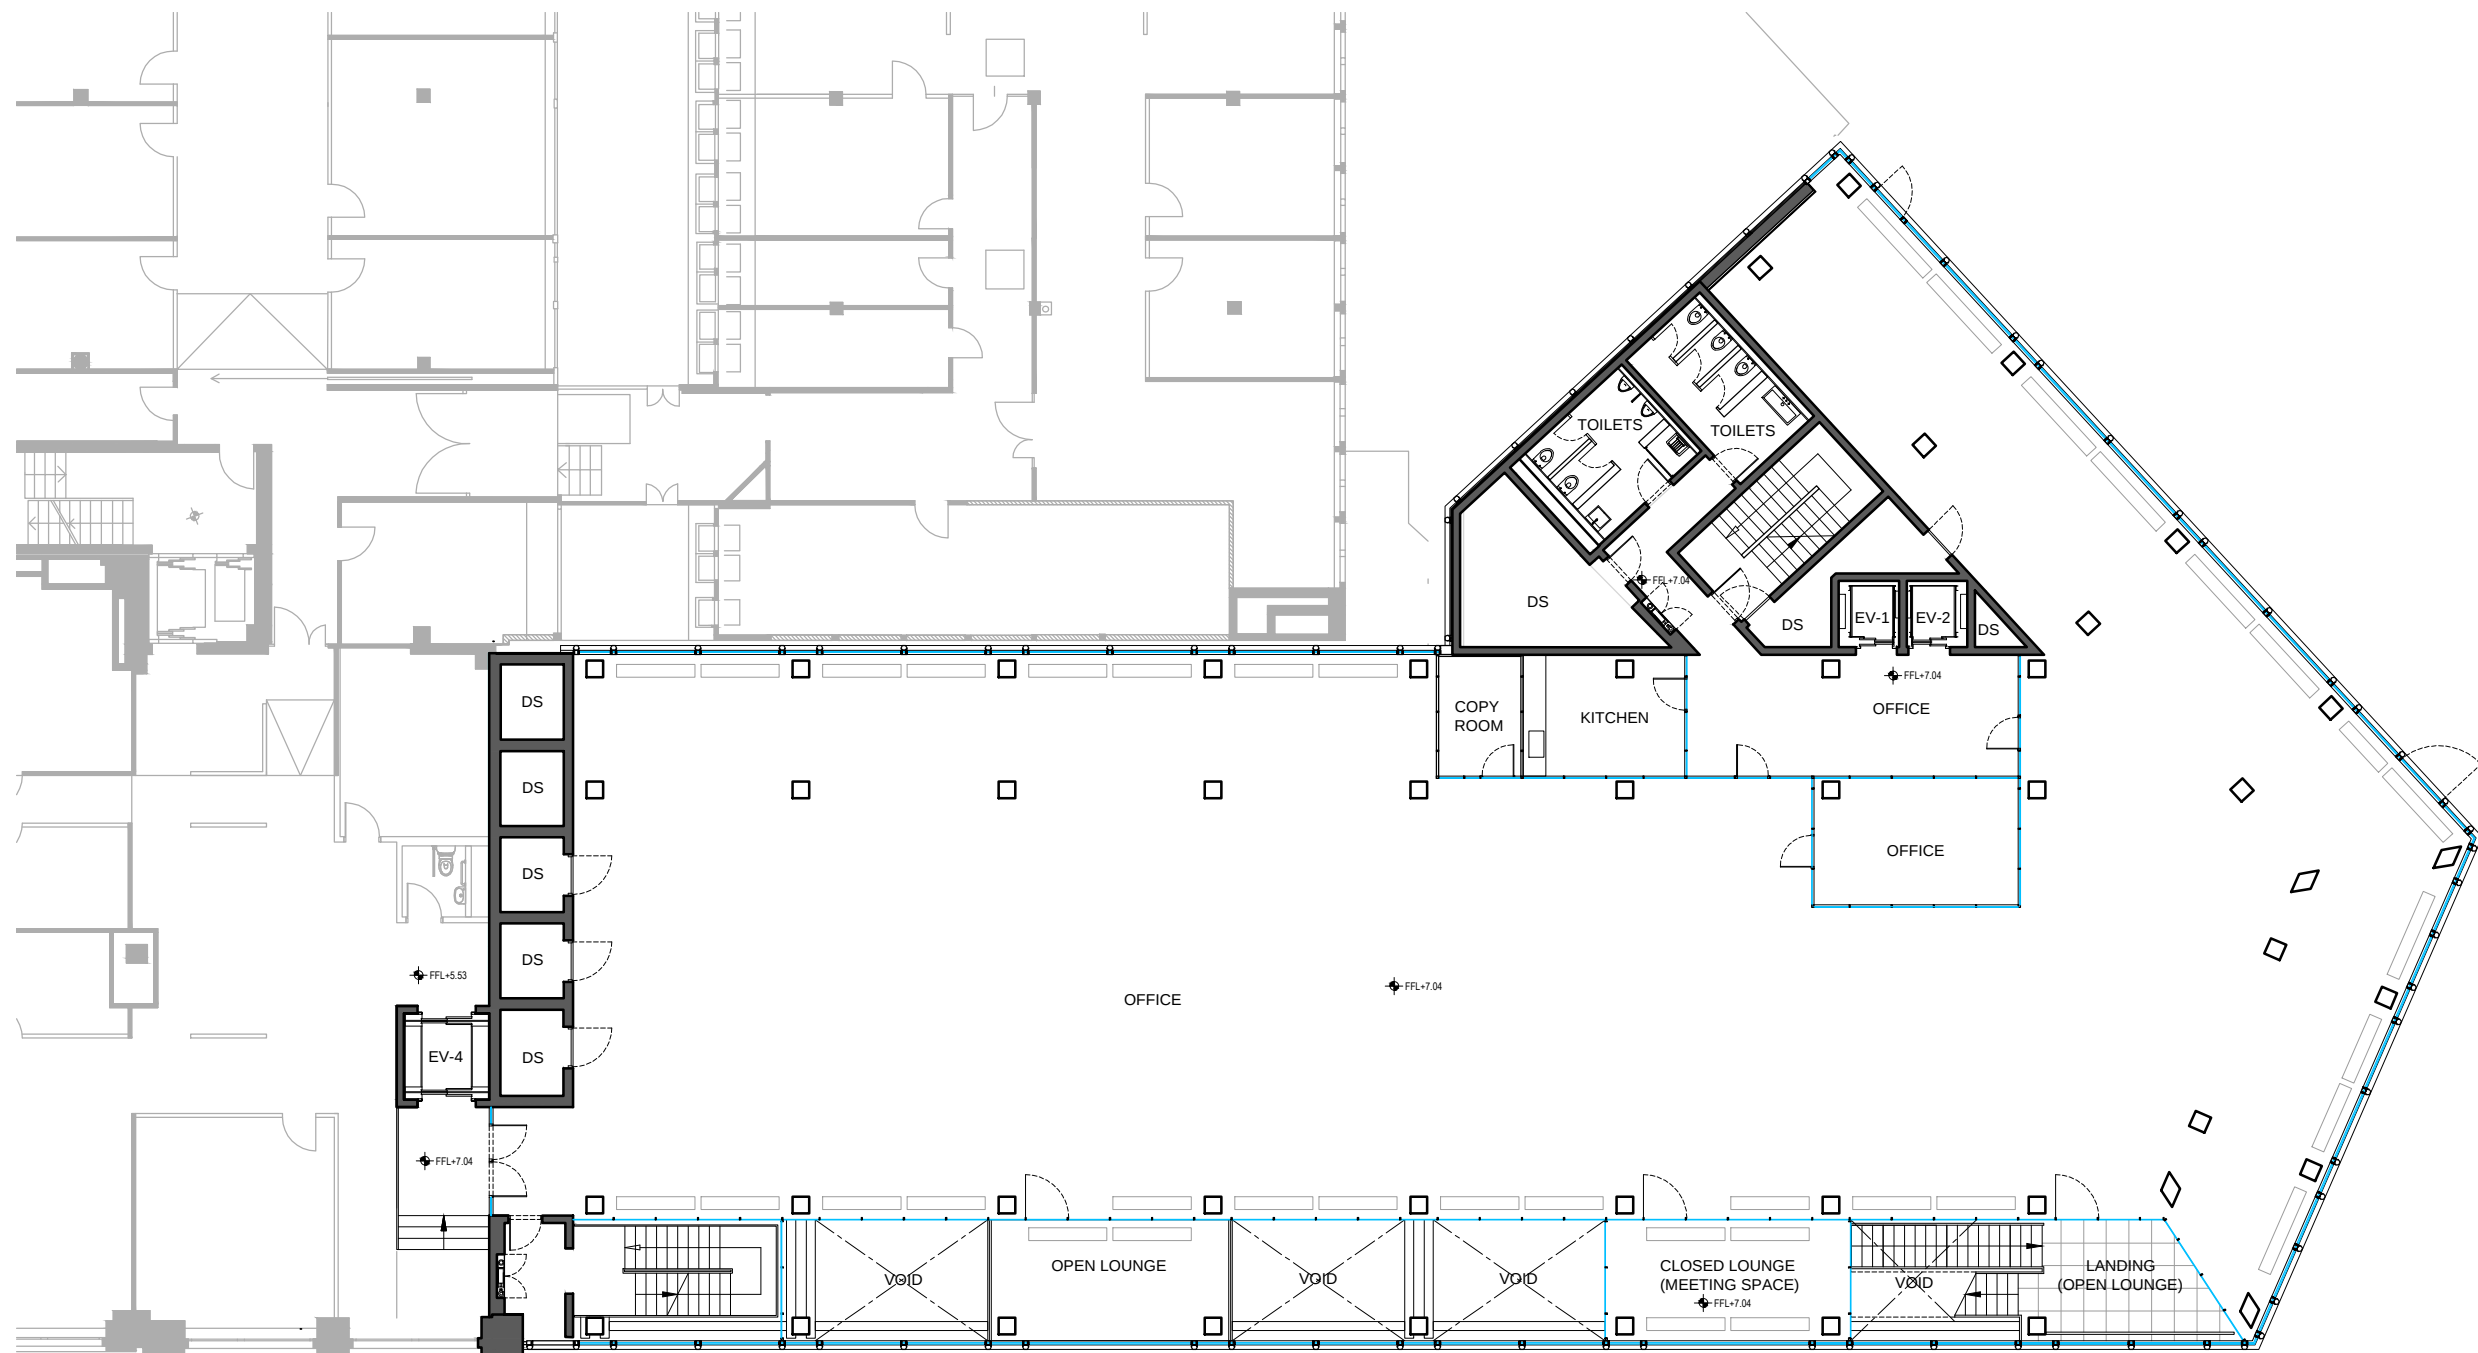

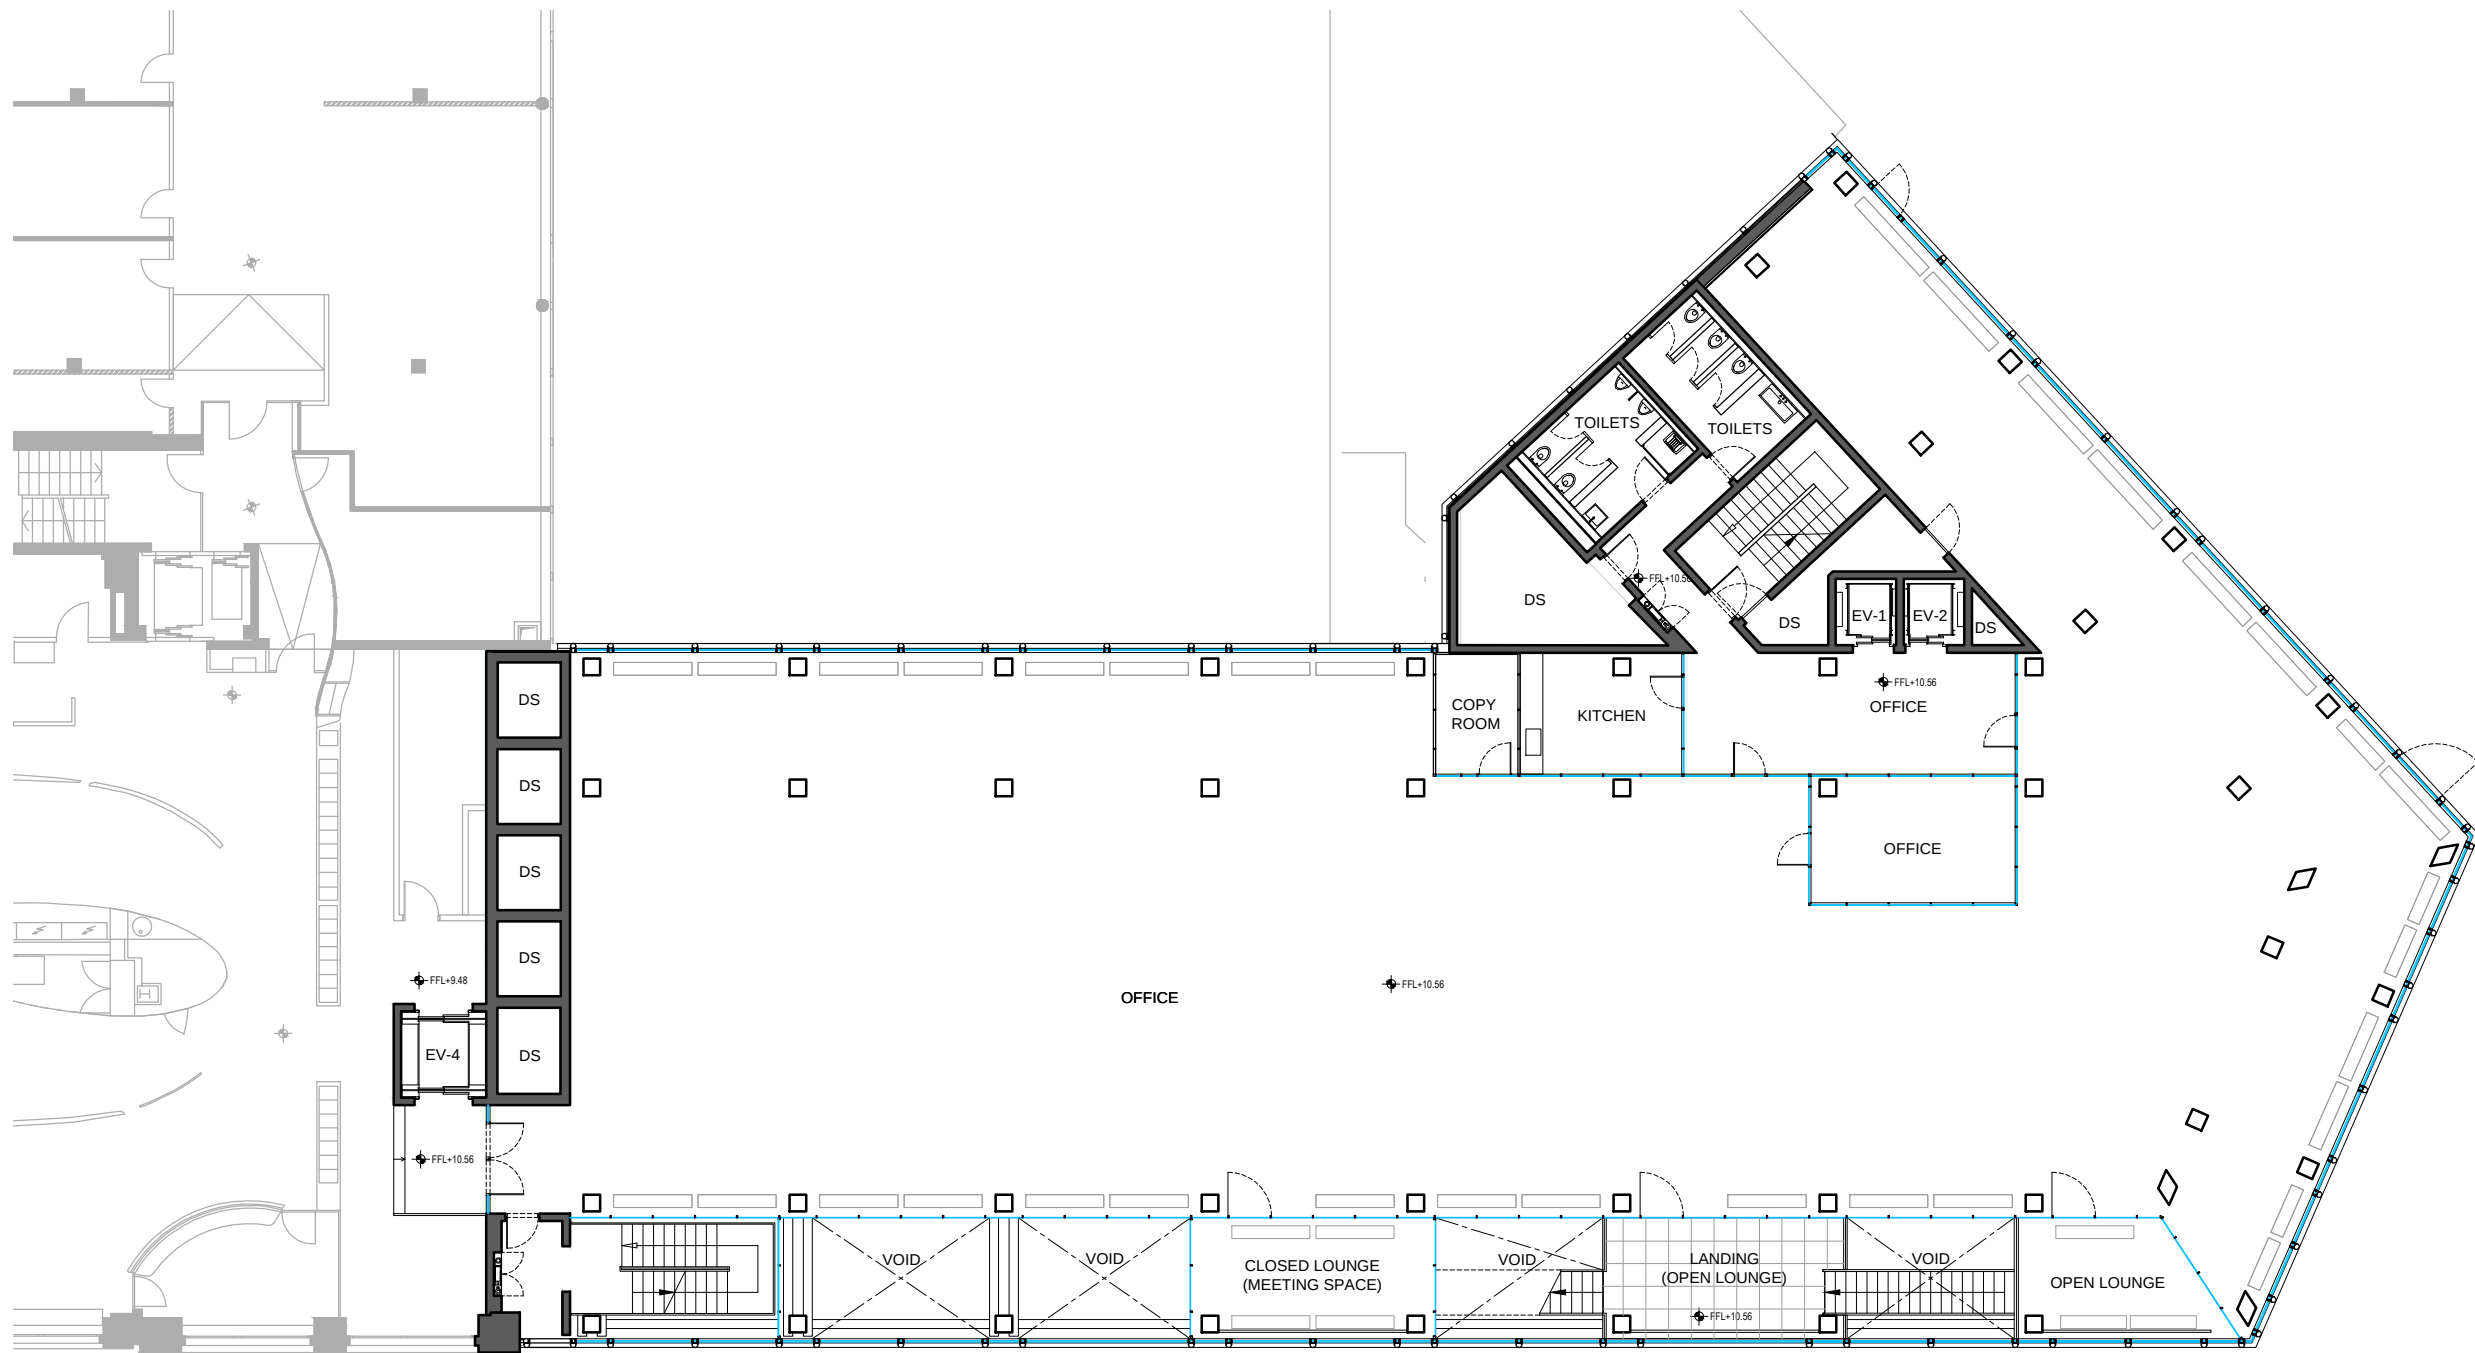


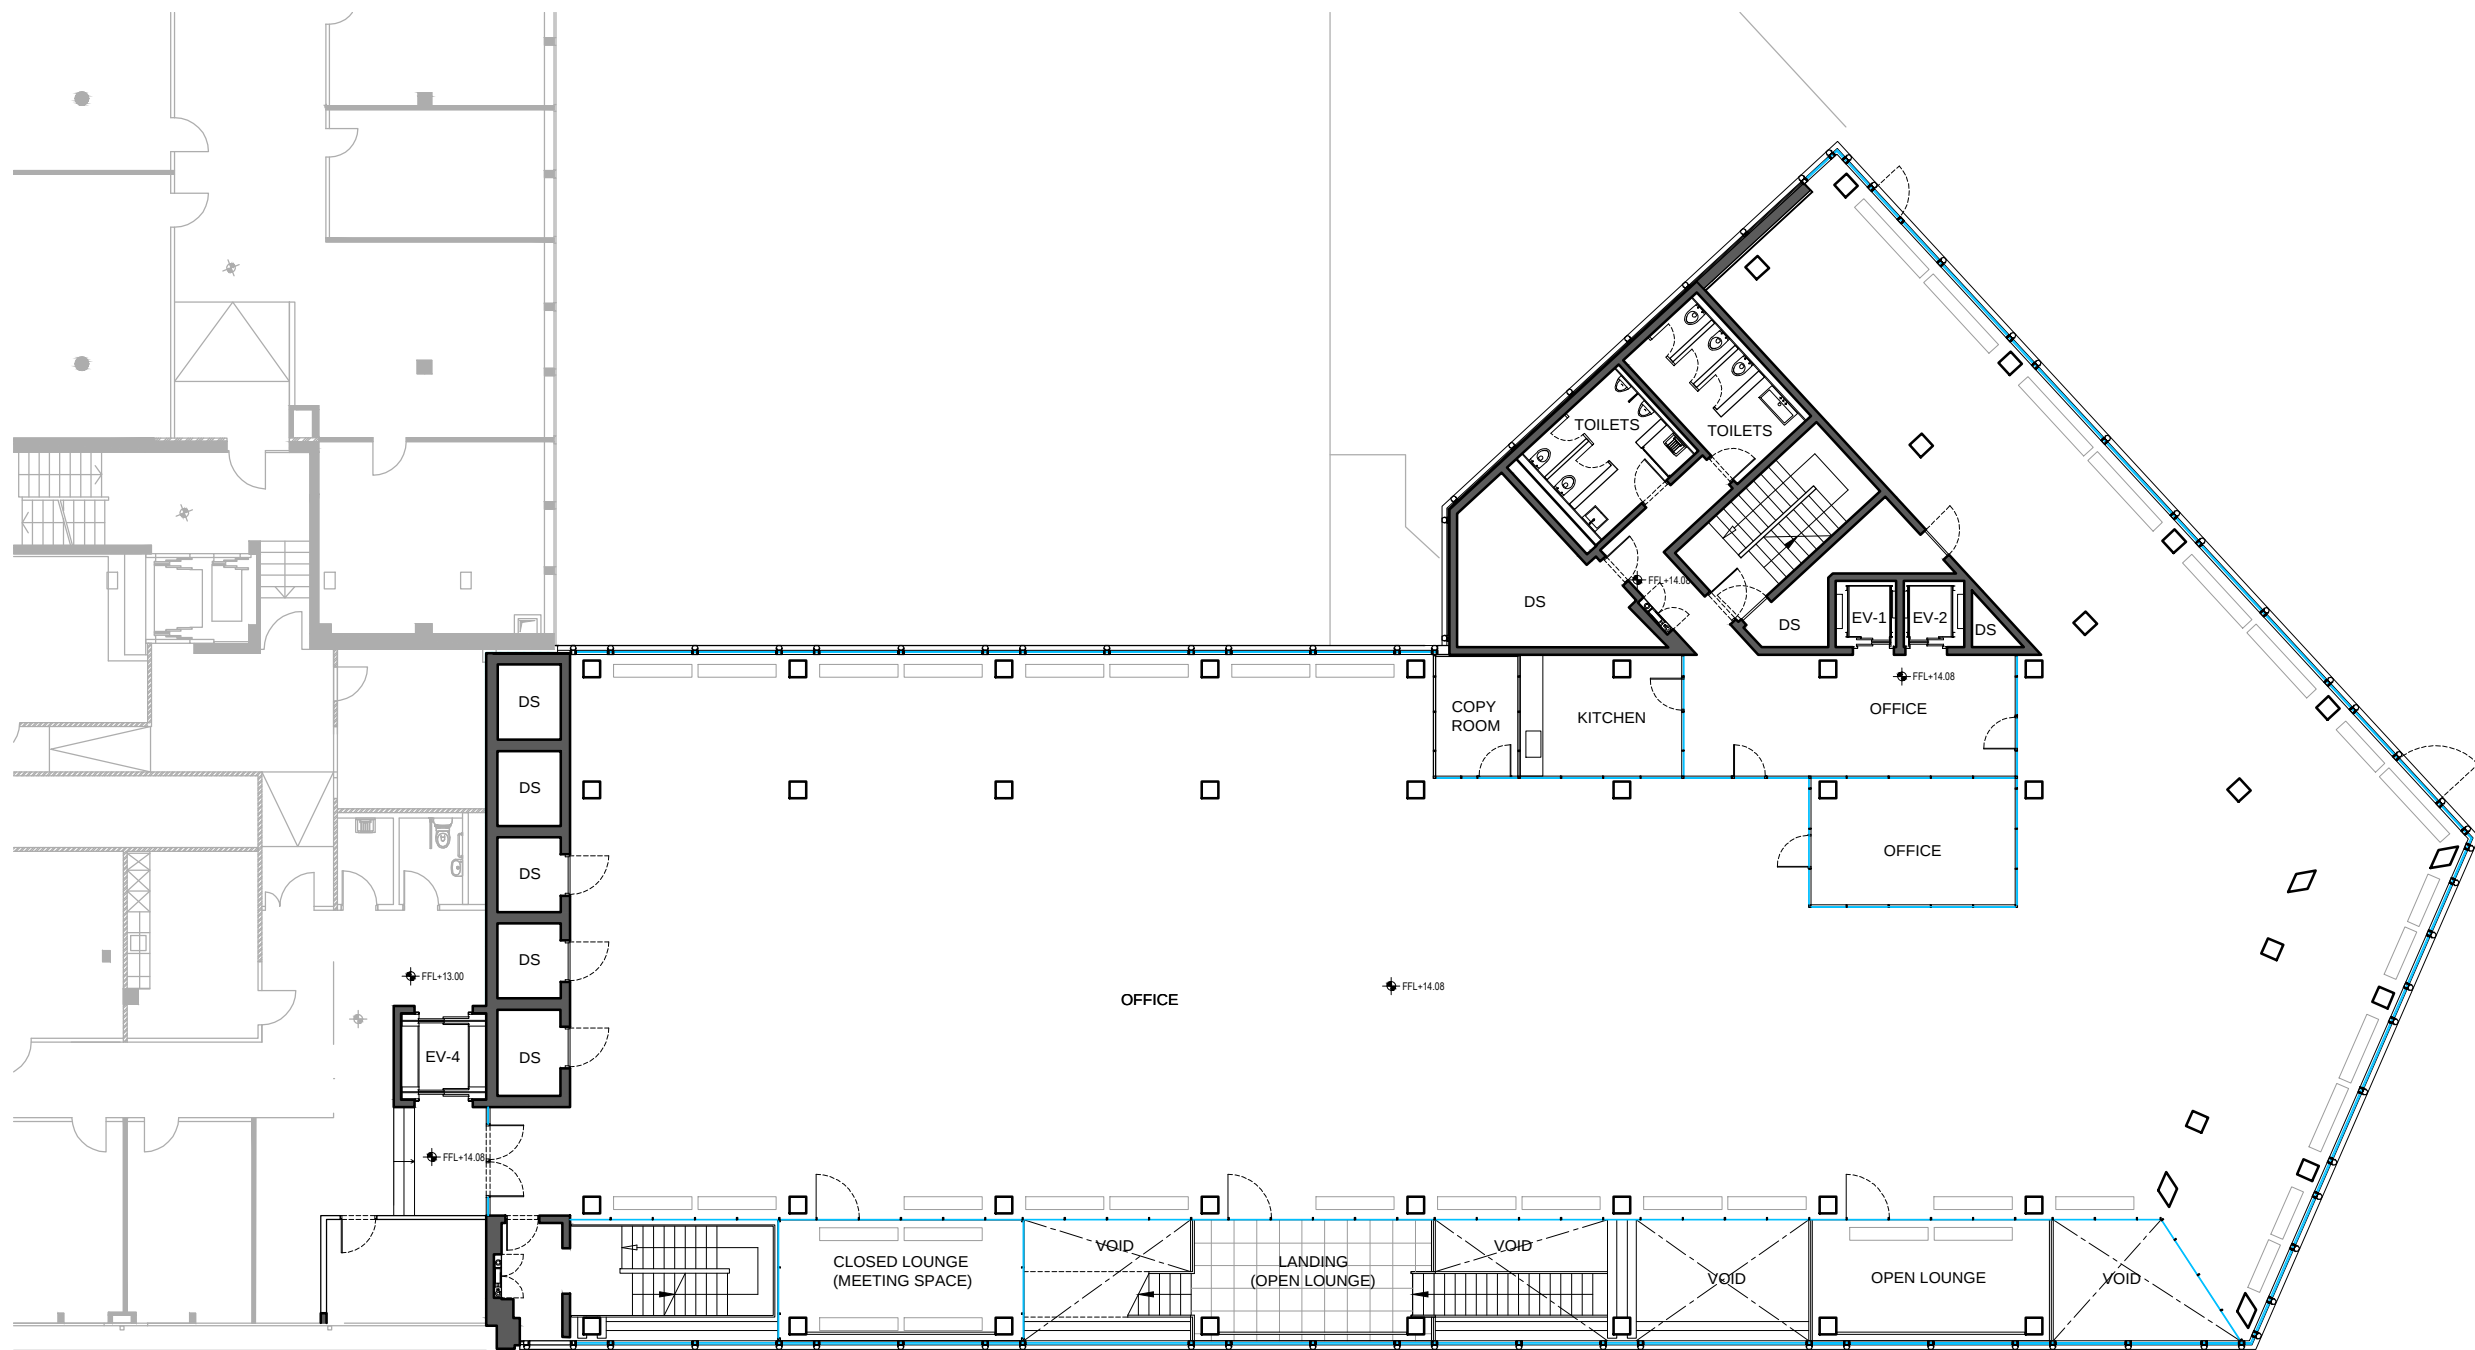


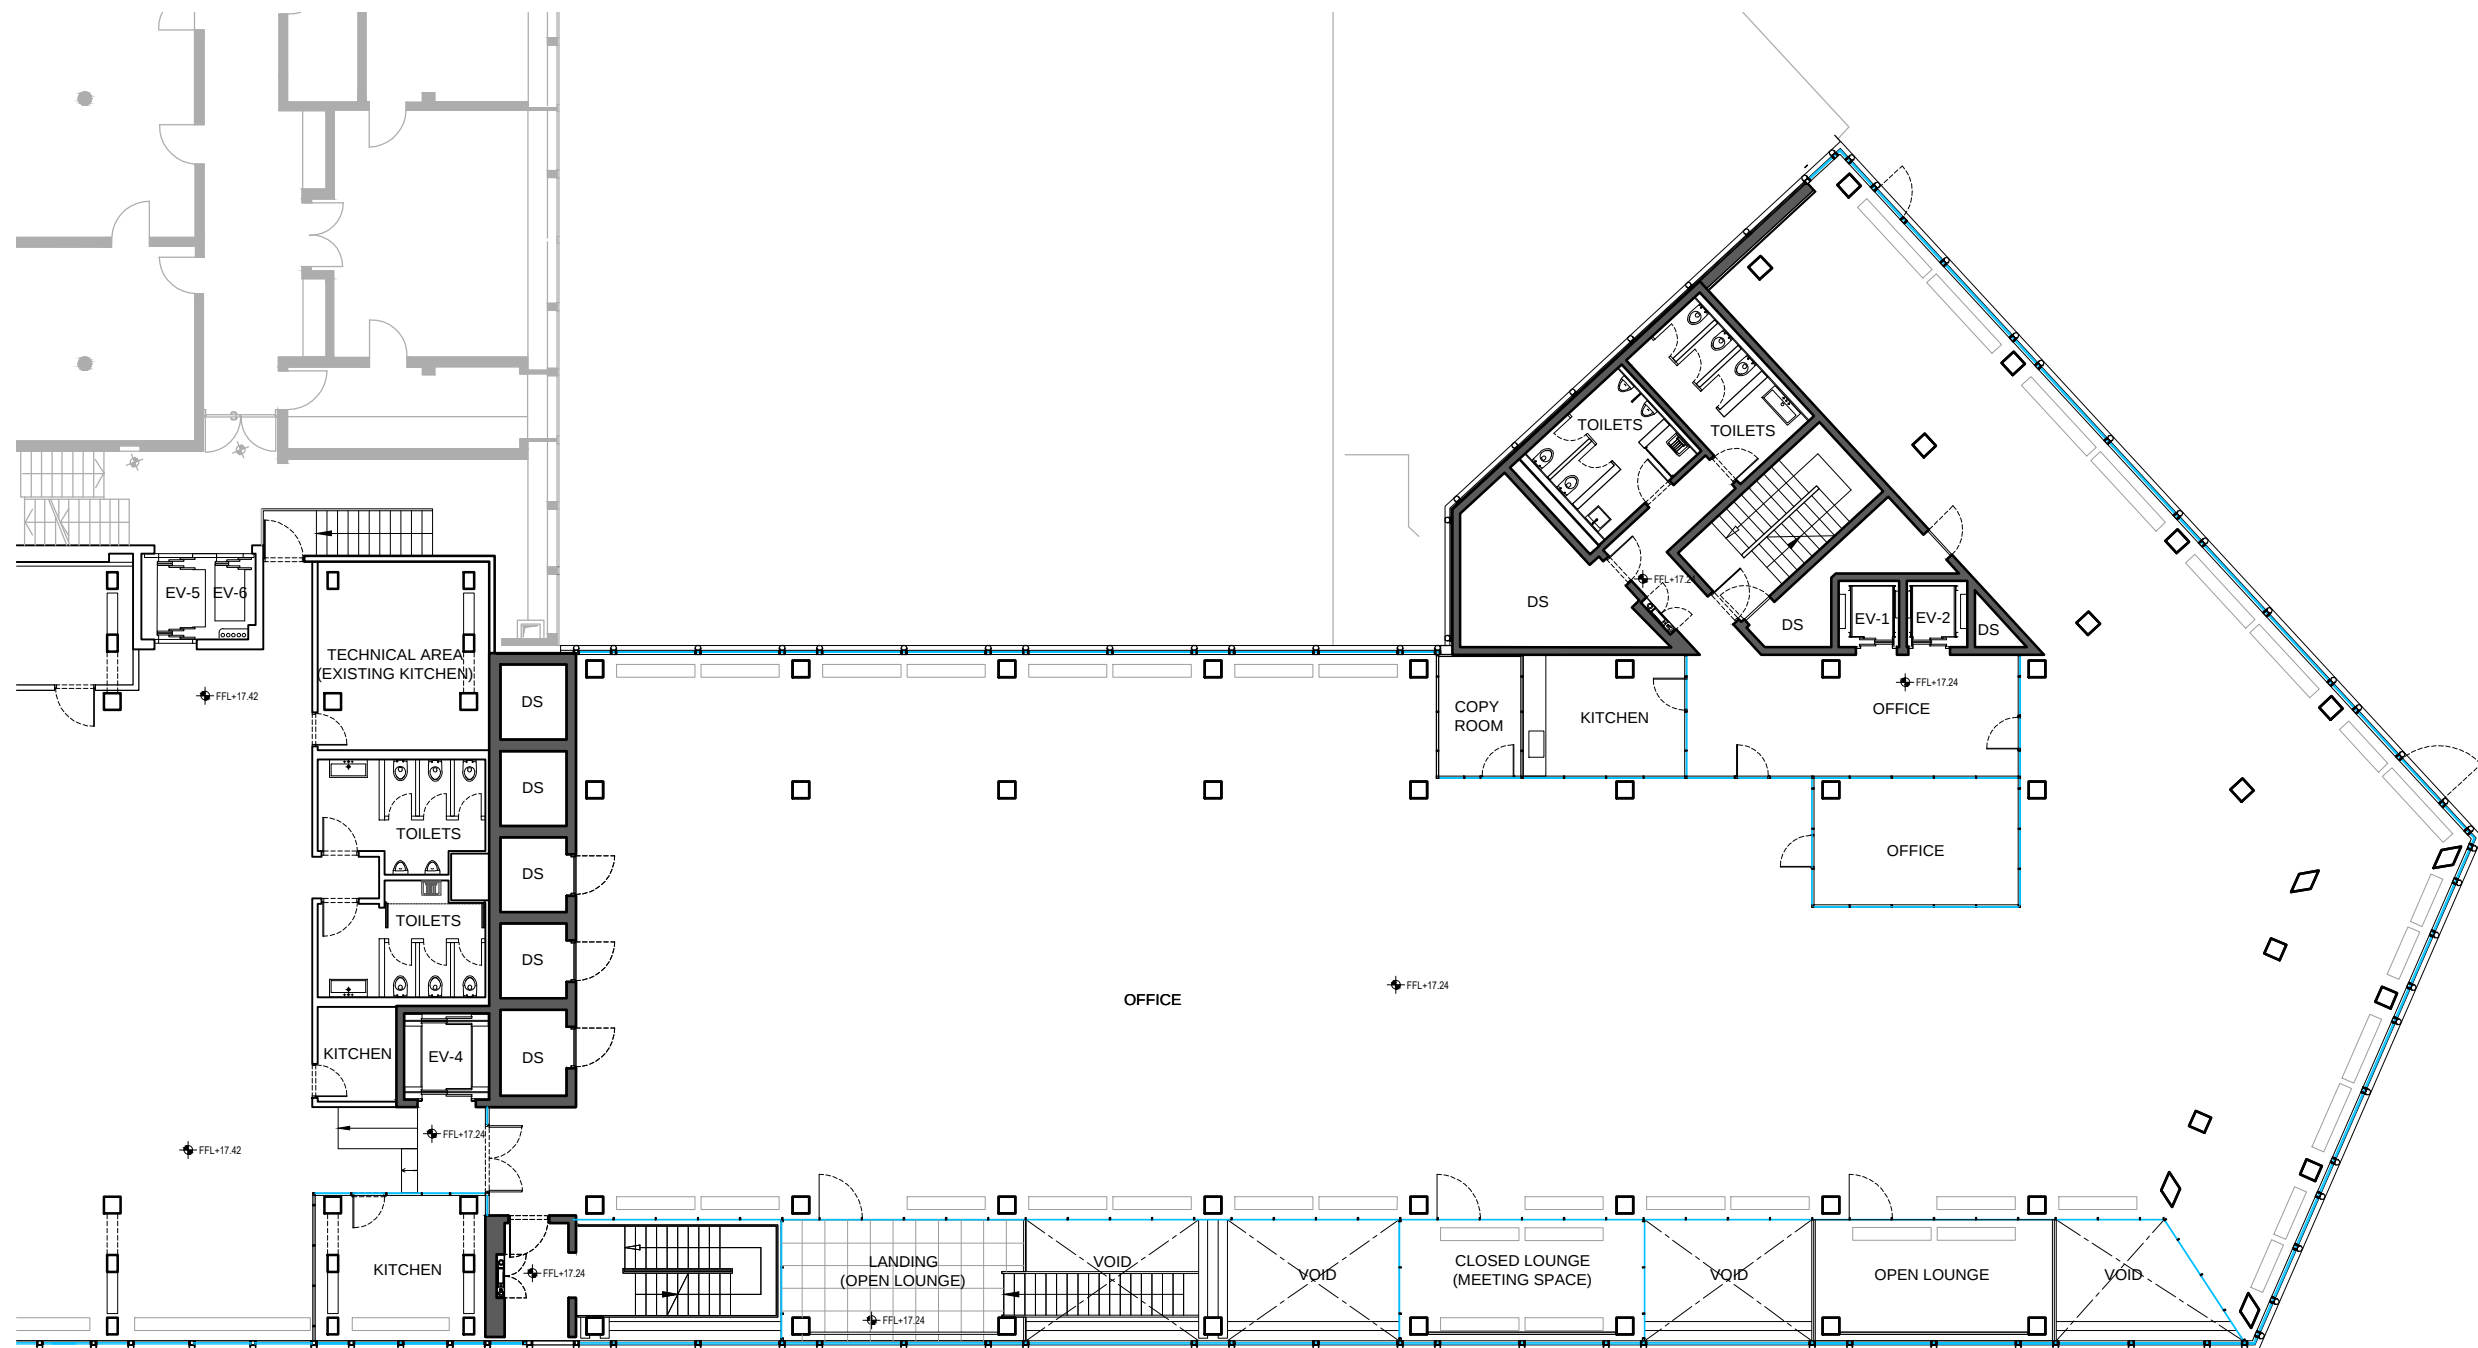

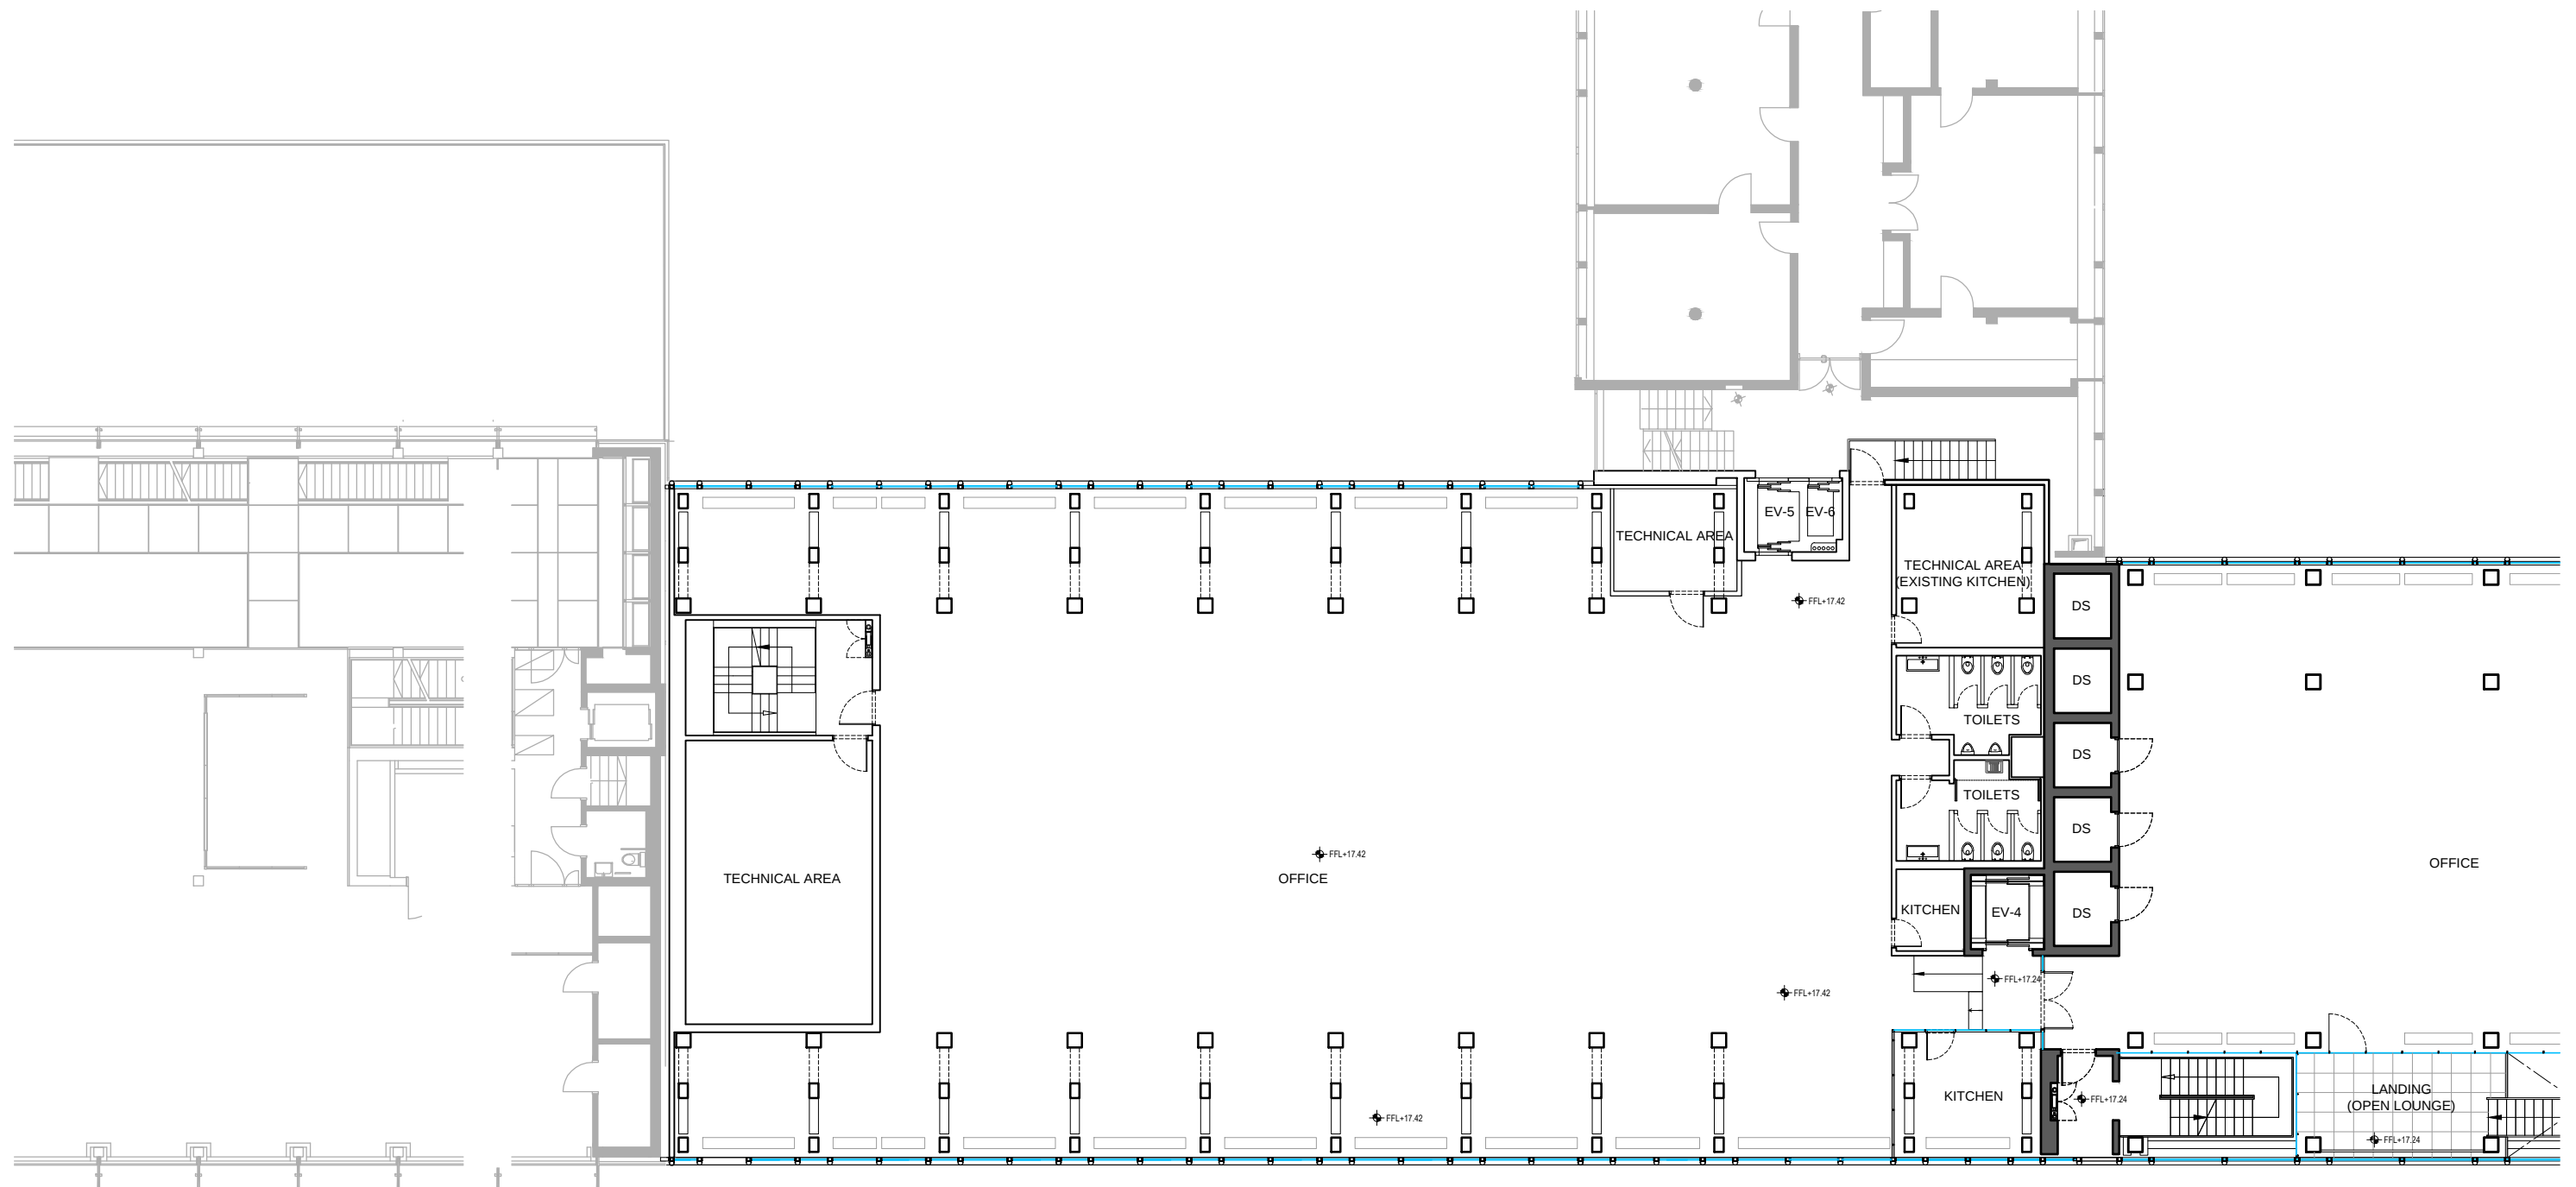




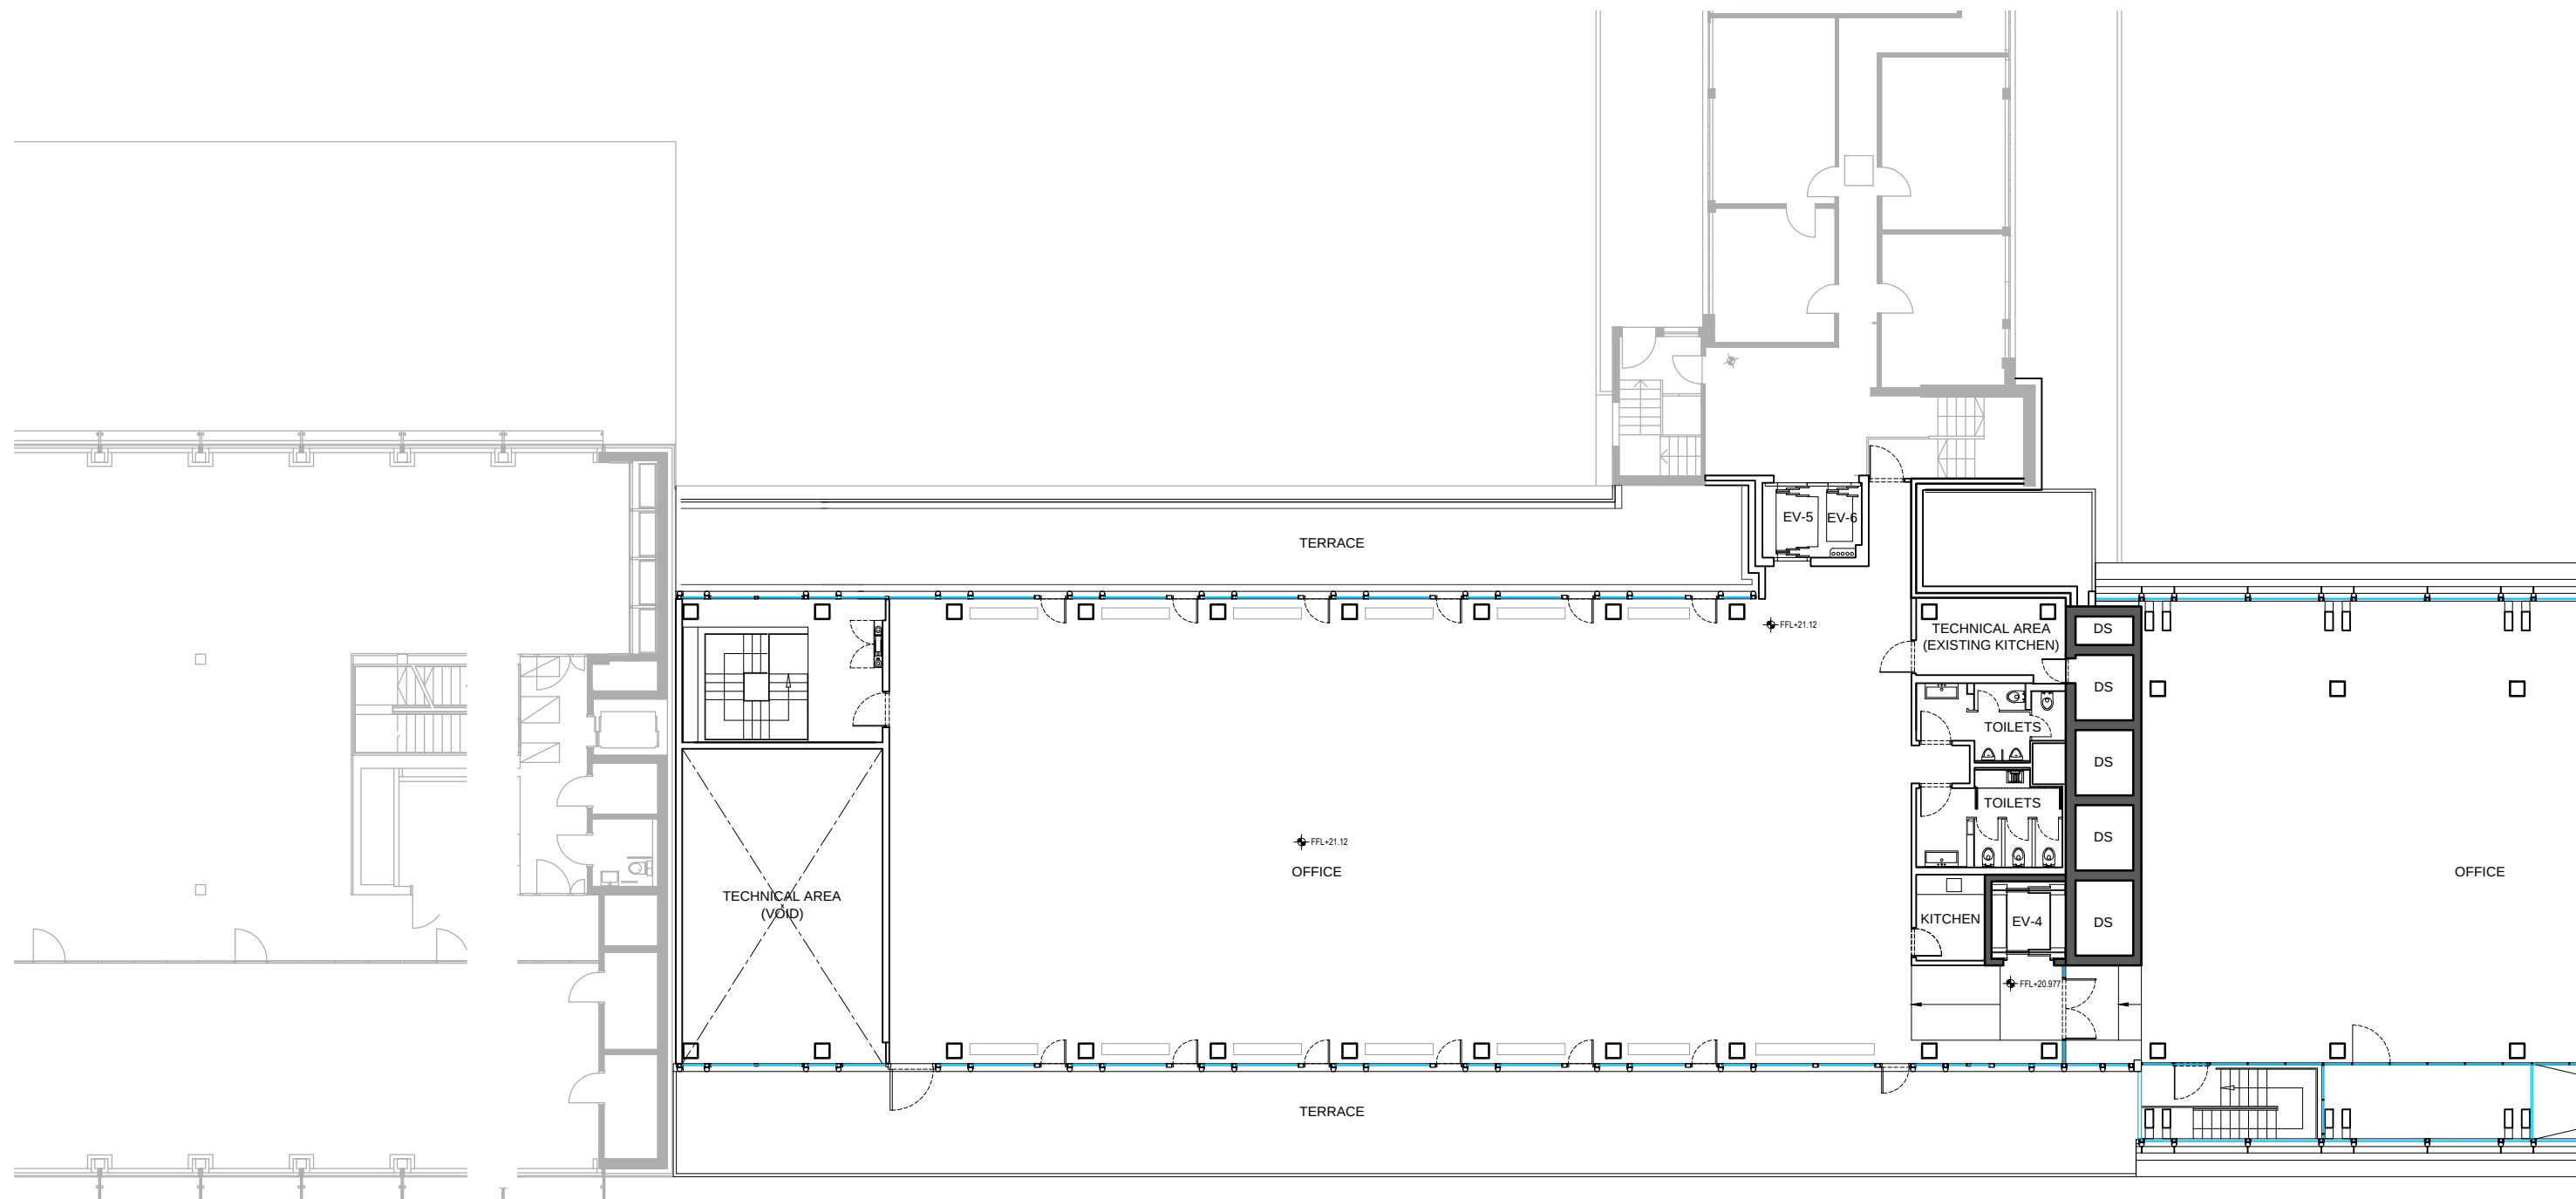

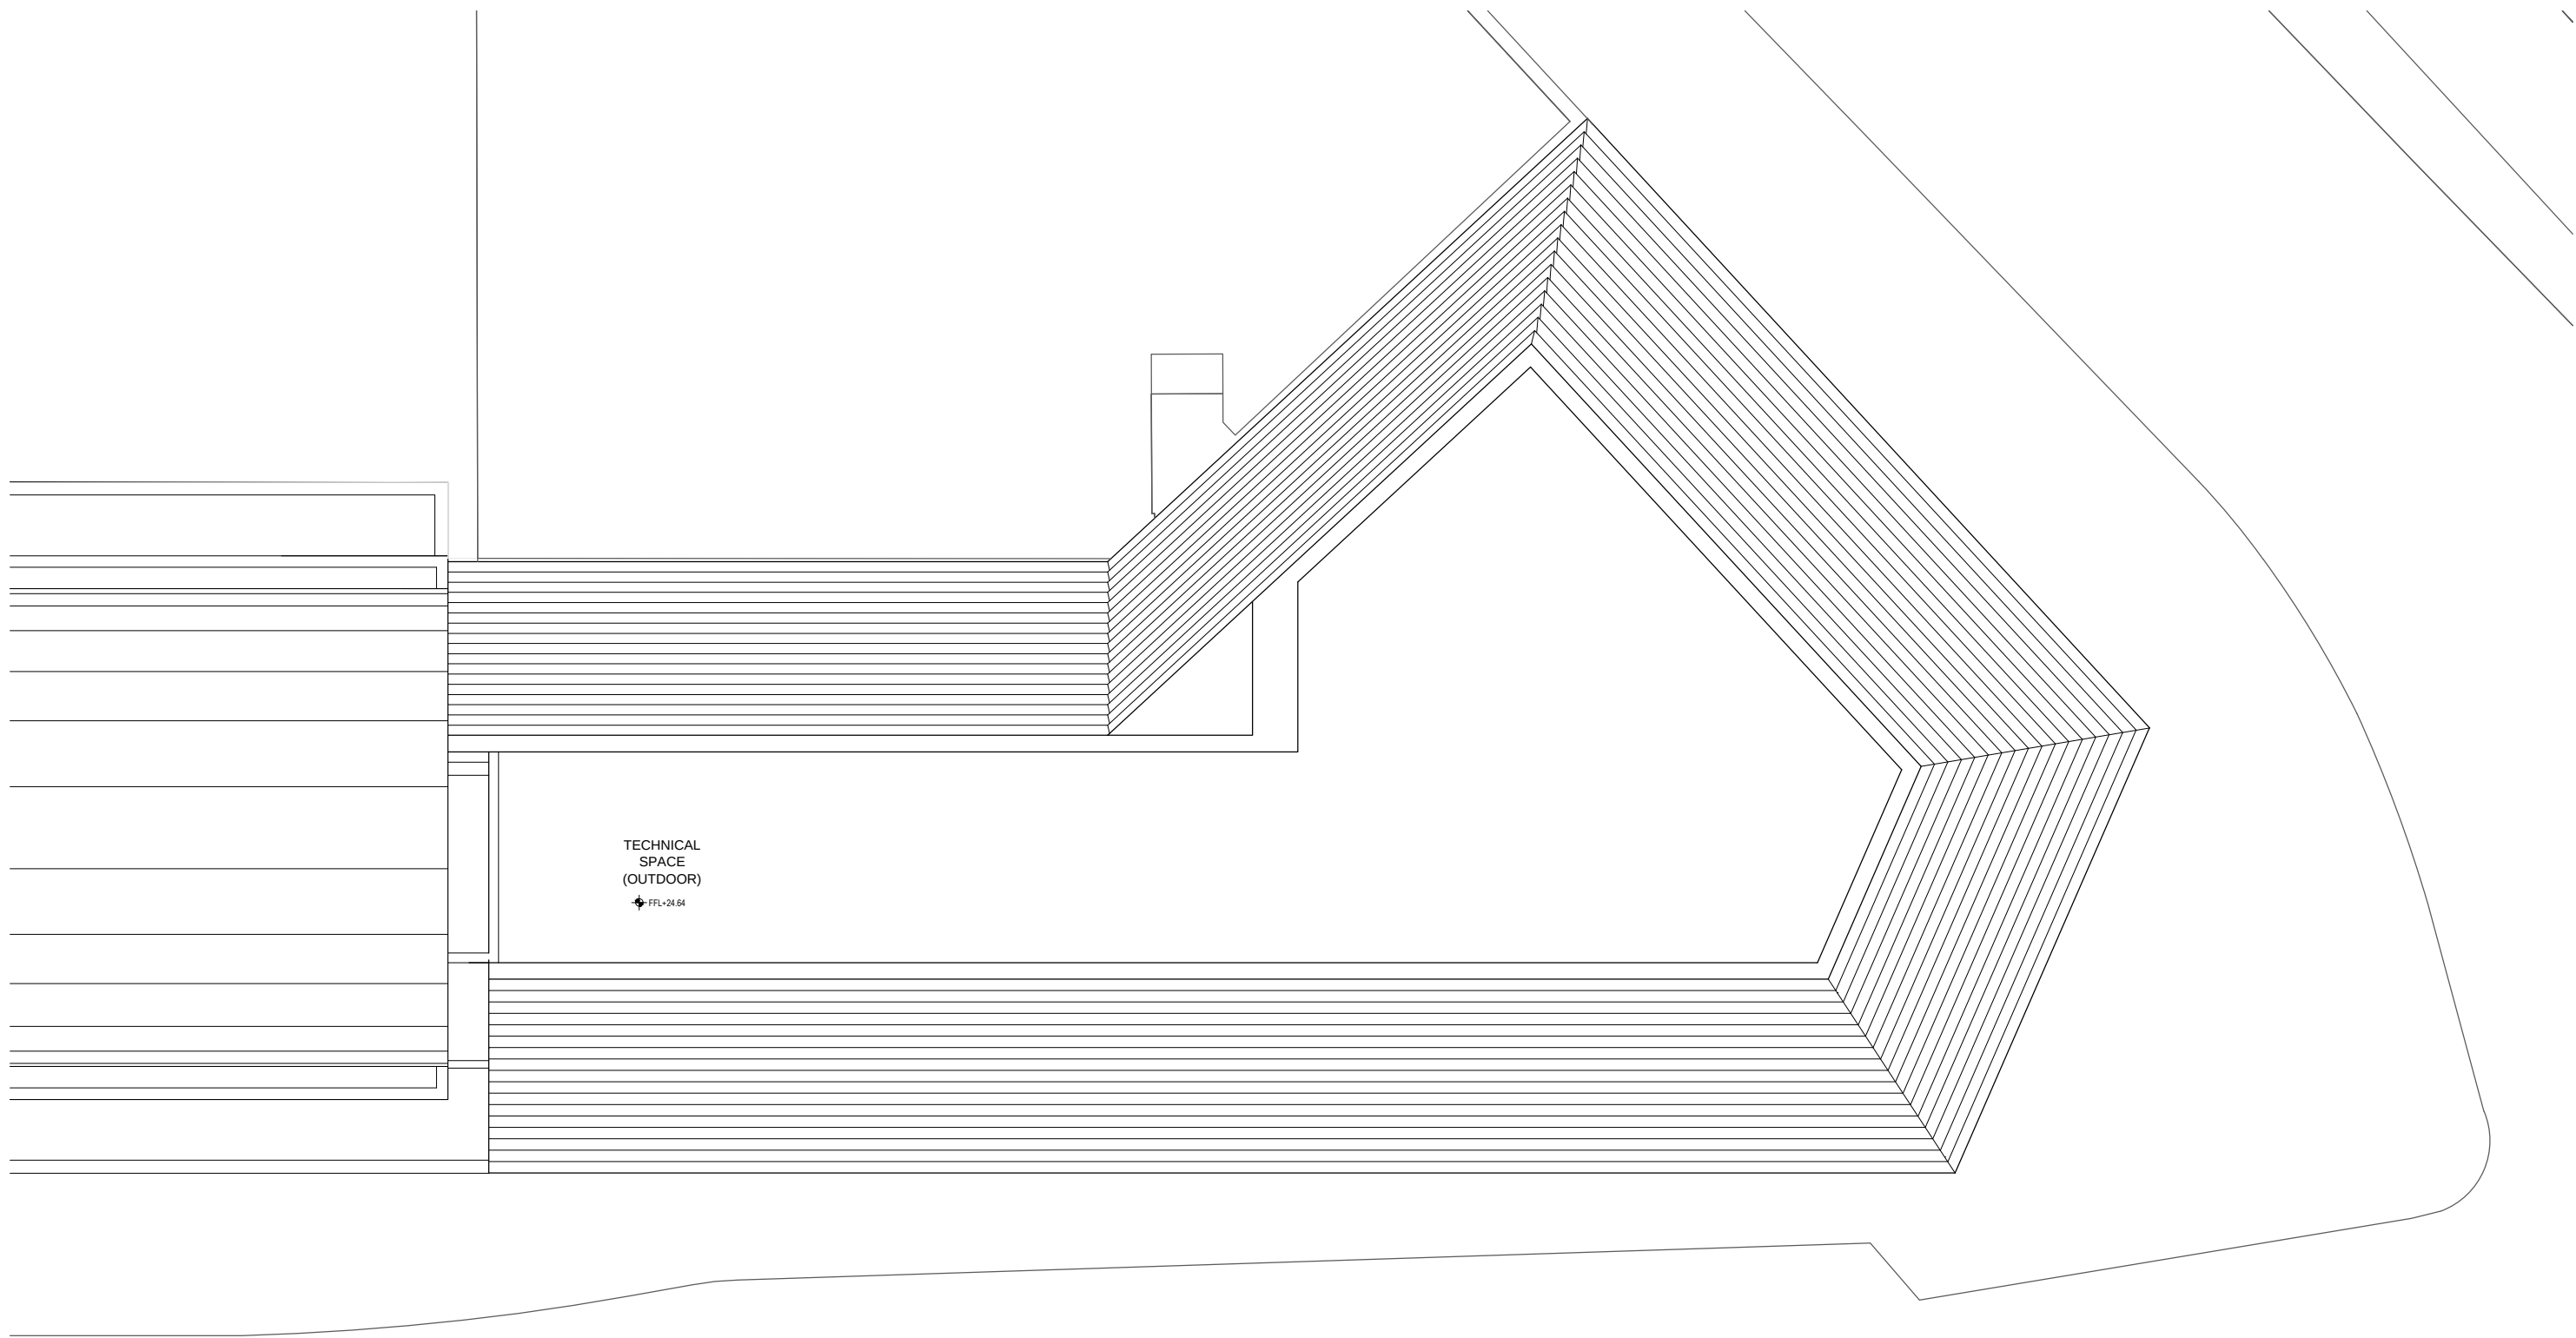




**ZUR01**  
**ROOF PLAN - W15**  
**S=1/200**  
04/07/2013 SBAE




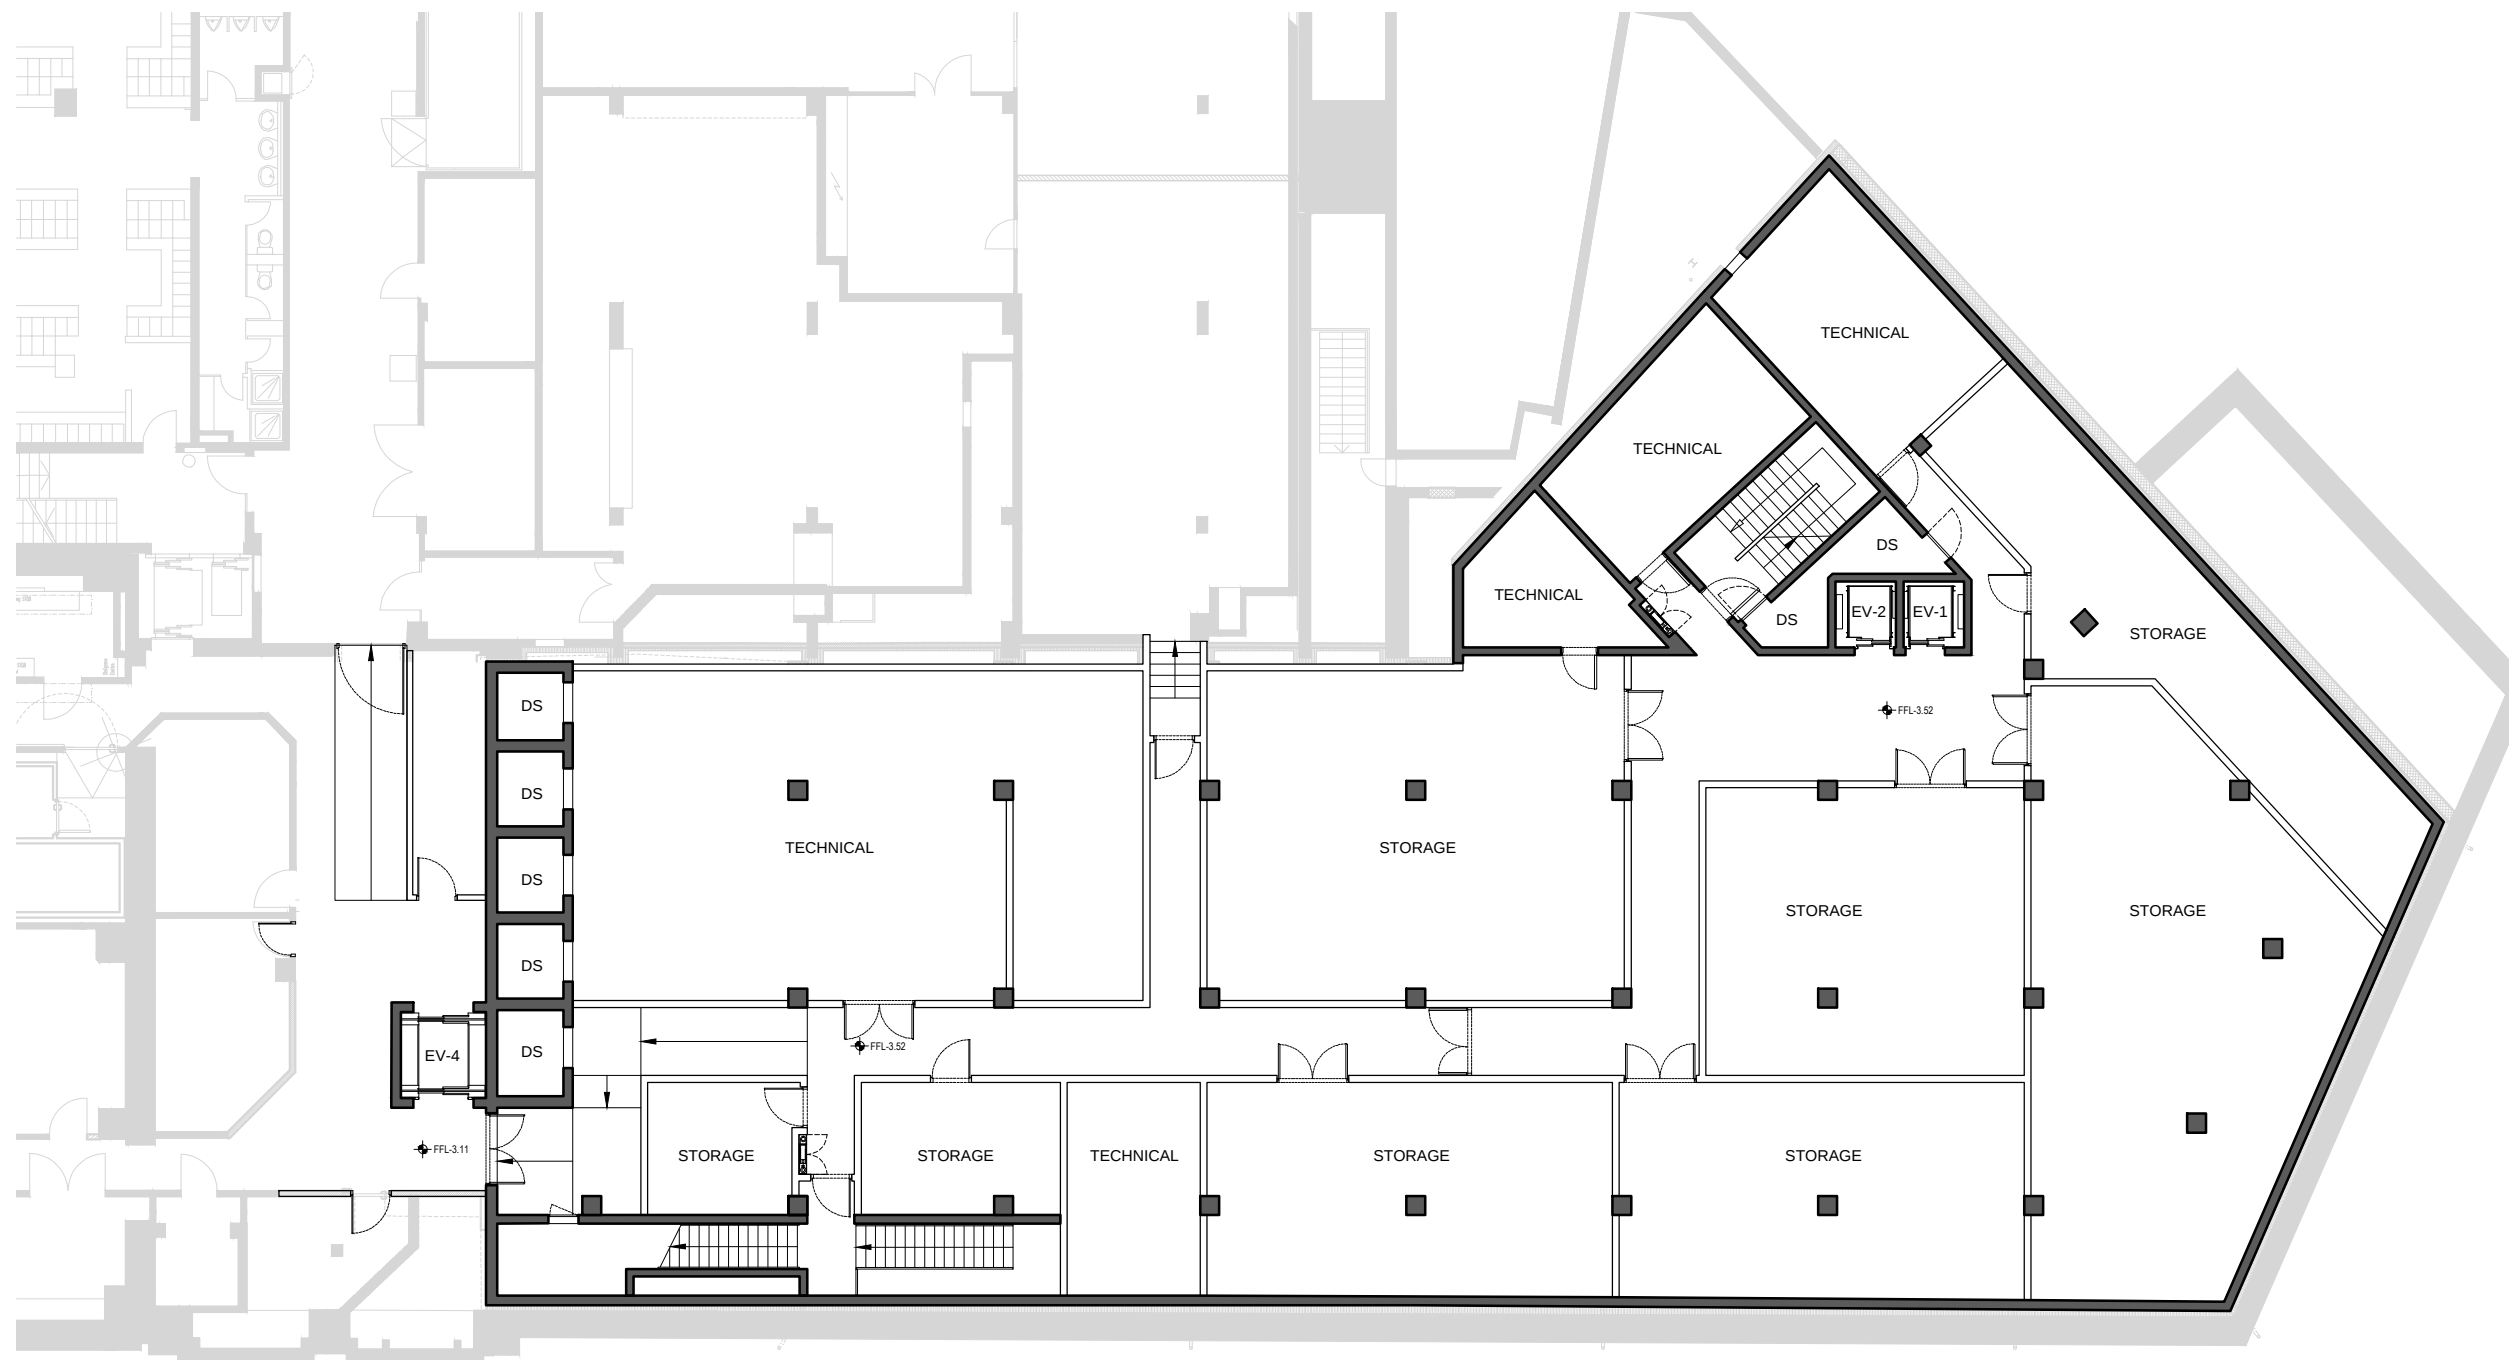


**ZUR01**  
**-1F PLAN - W15**  
**S=1/200**  
04/07/2013 SBAE


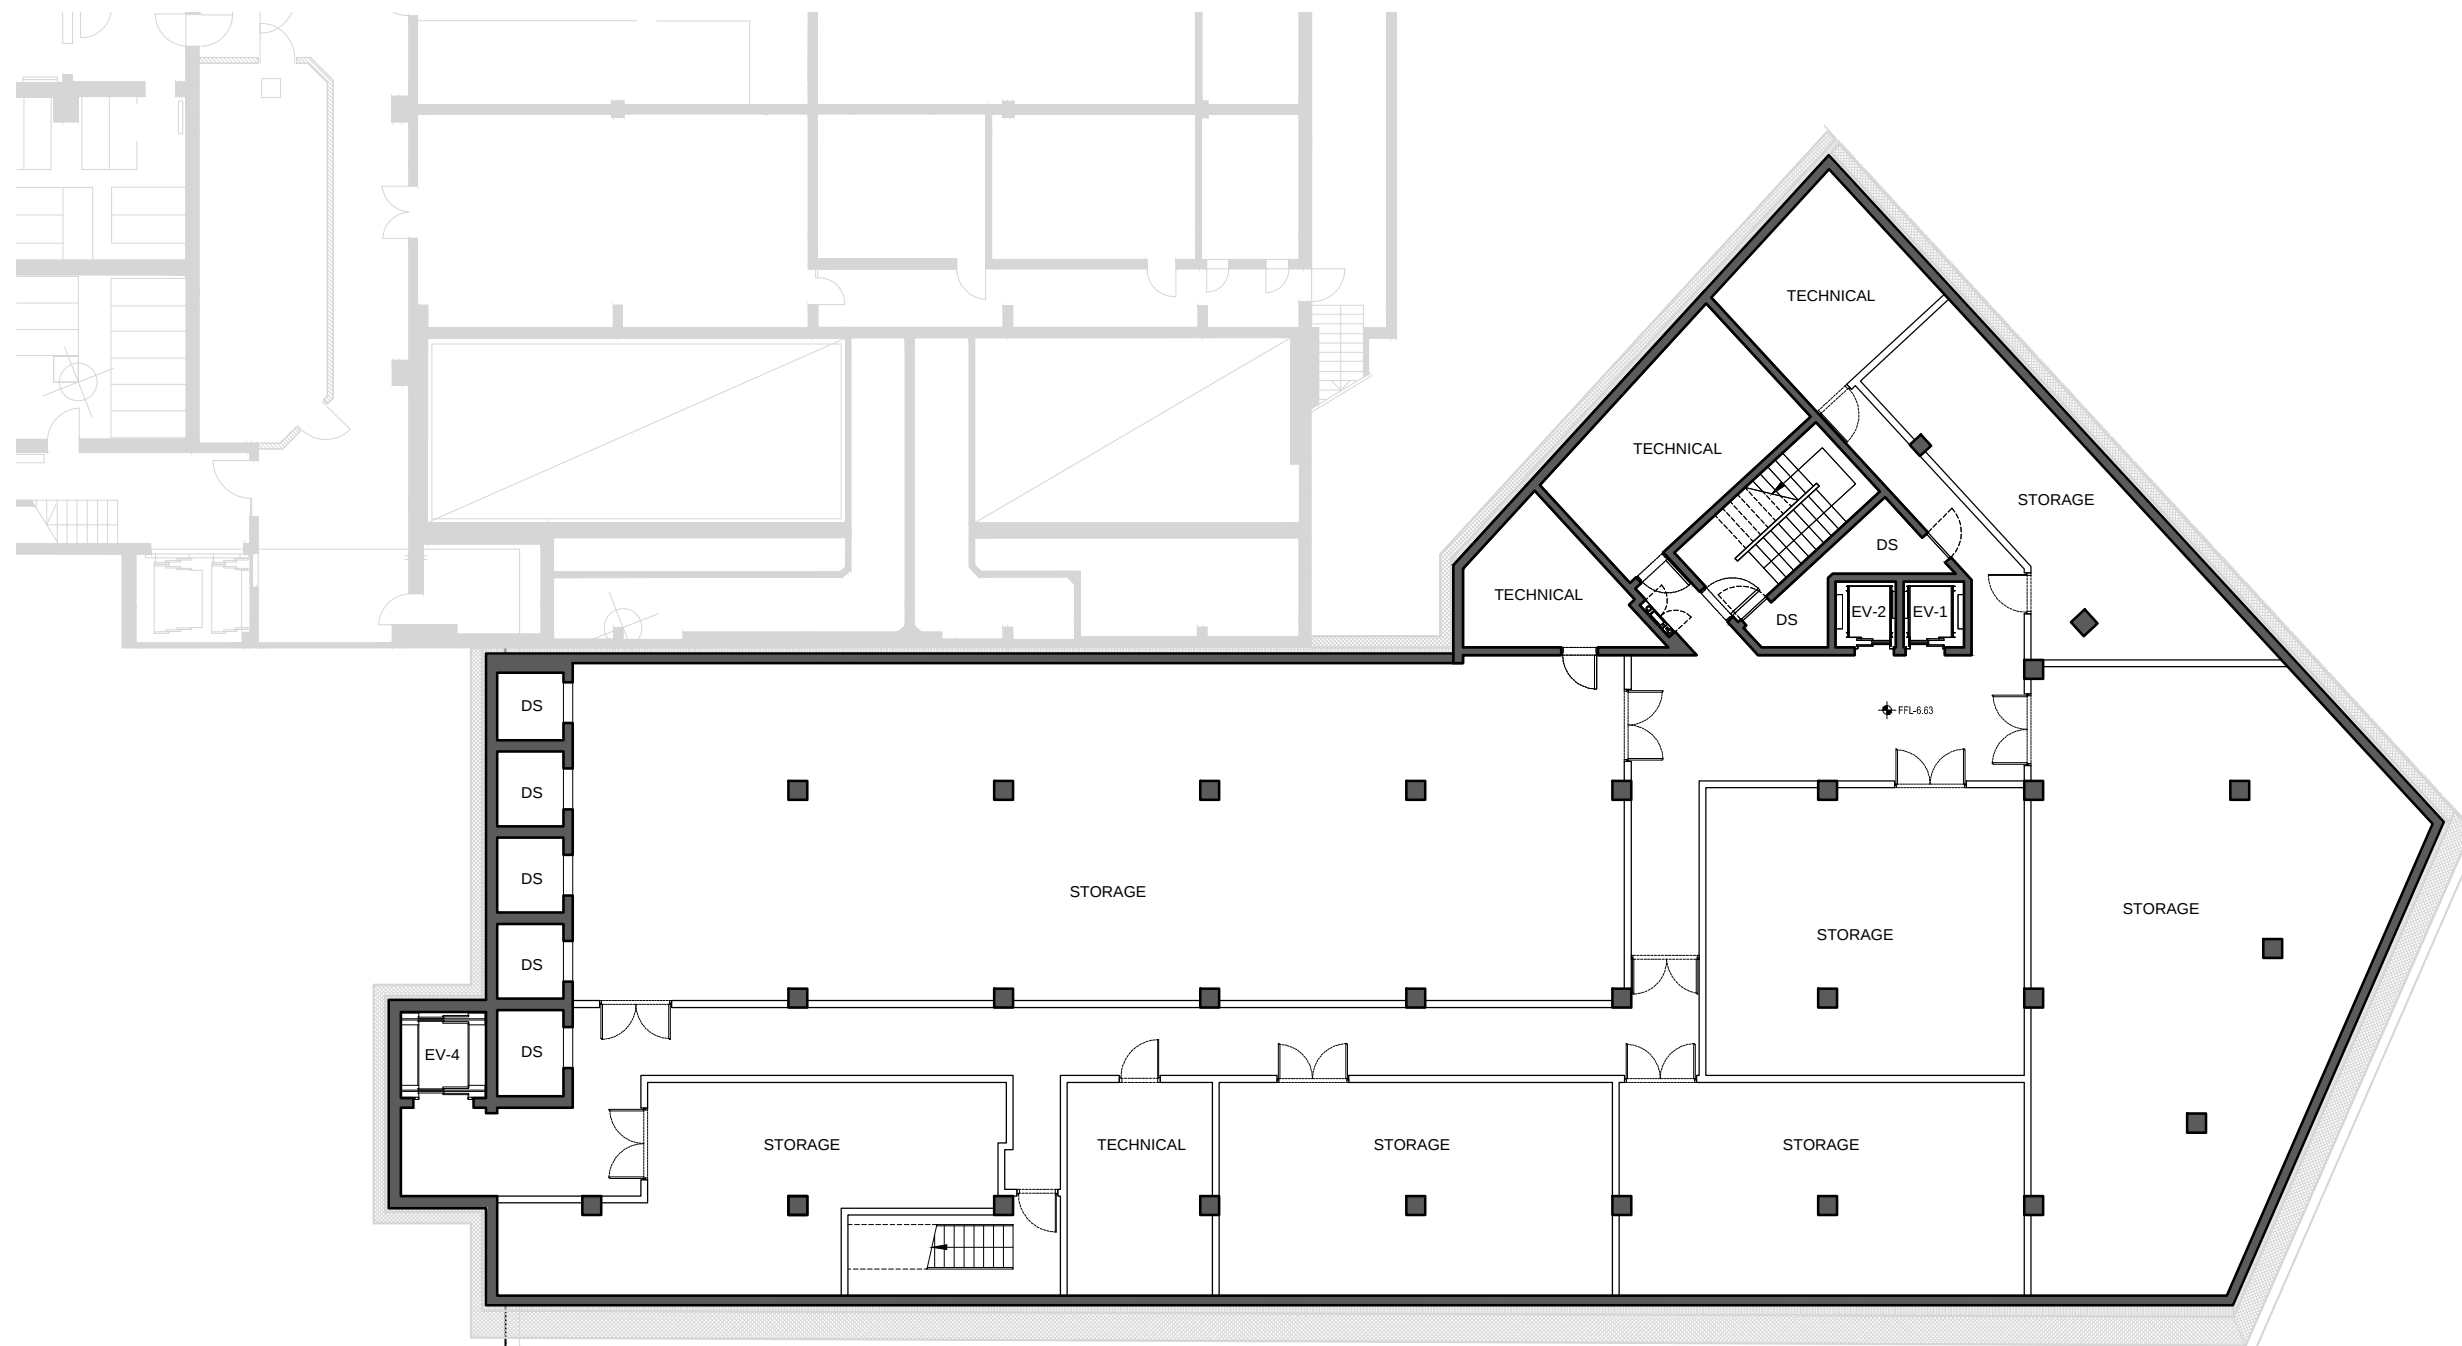


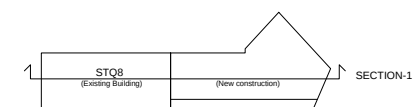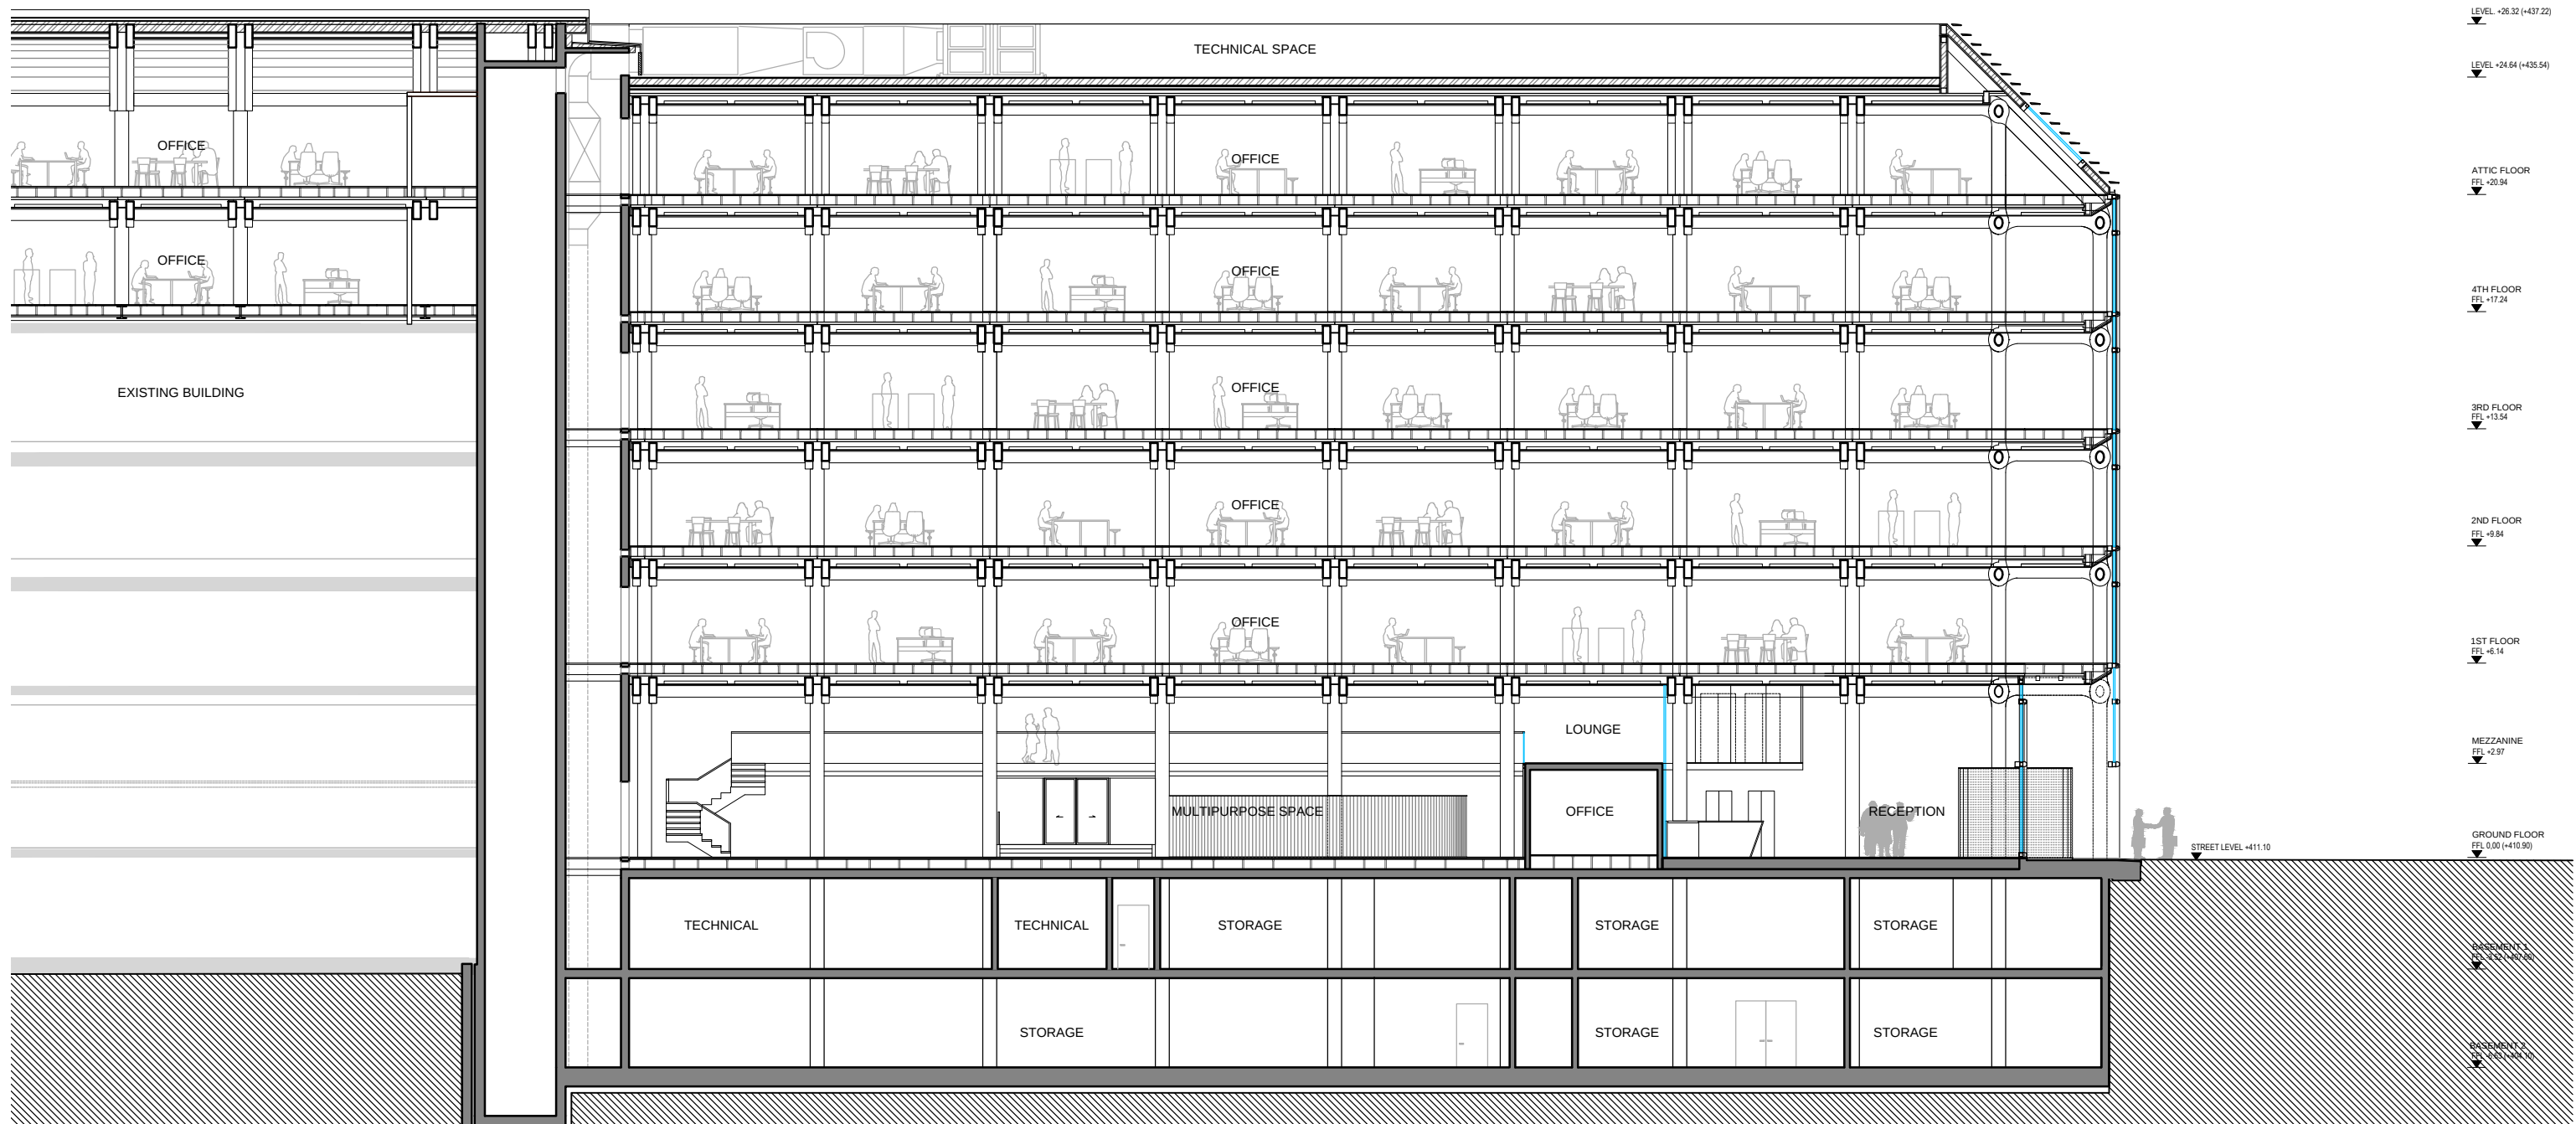



**ZUR01**  
**SECTION 1 - W15**  
**S=1/200**  
 04/07/2013 SBAE

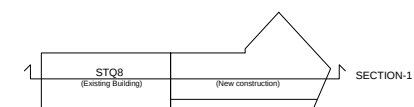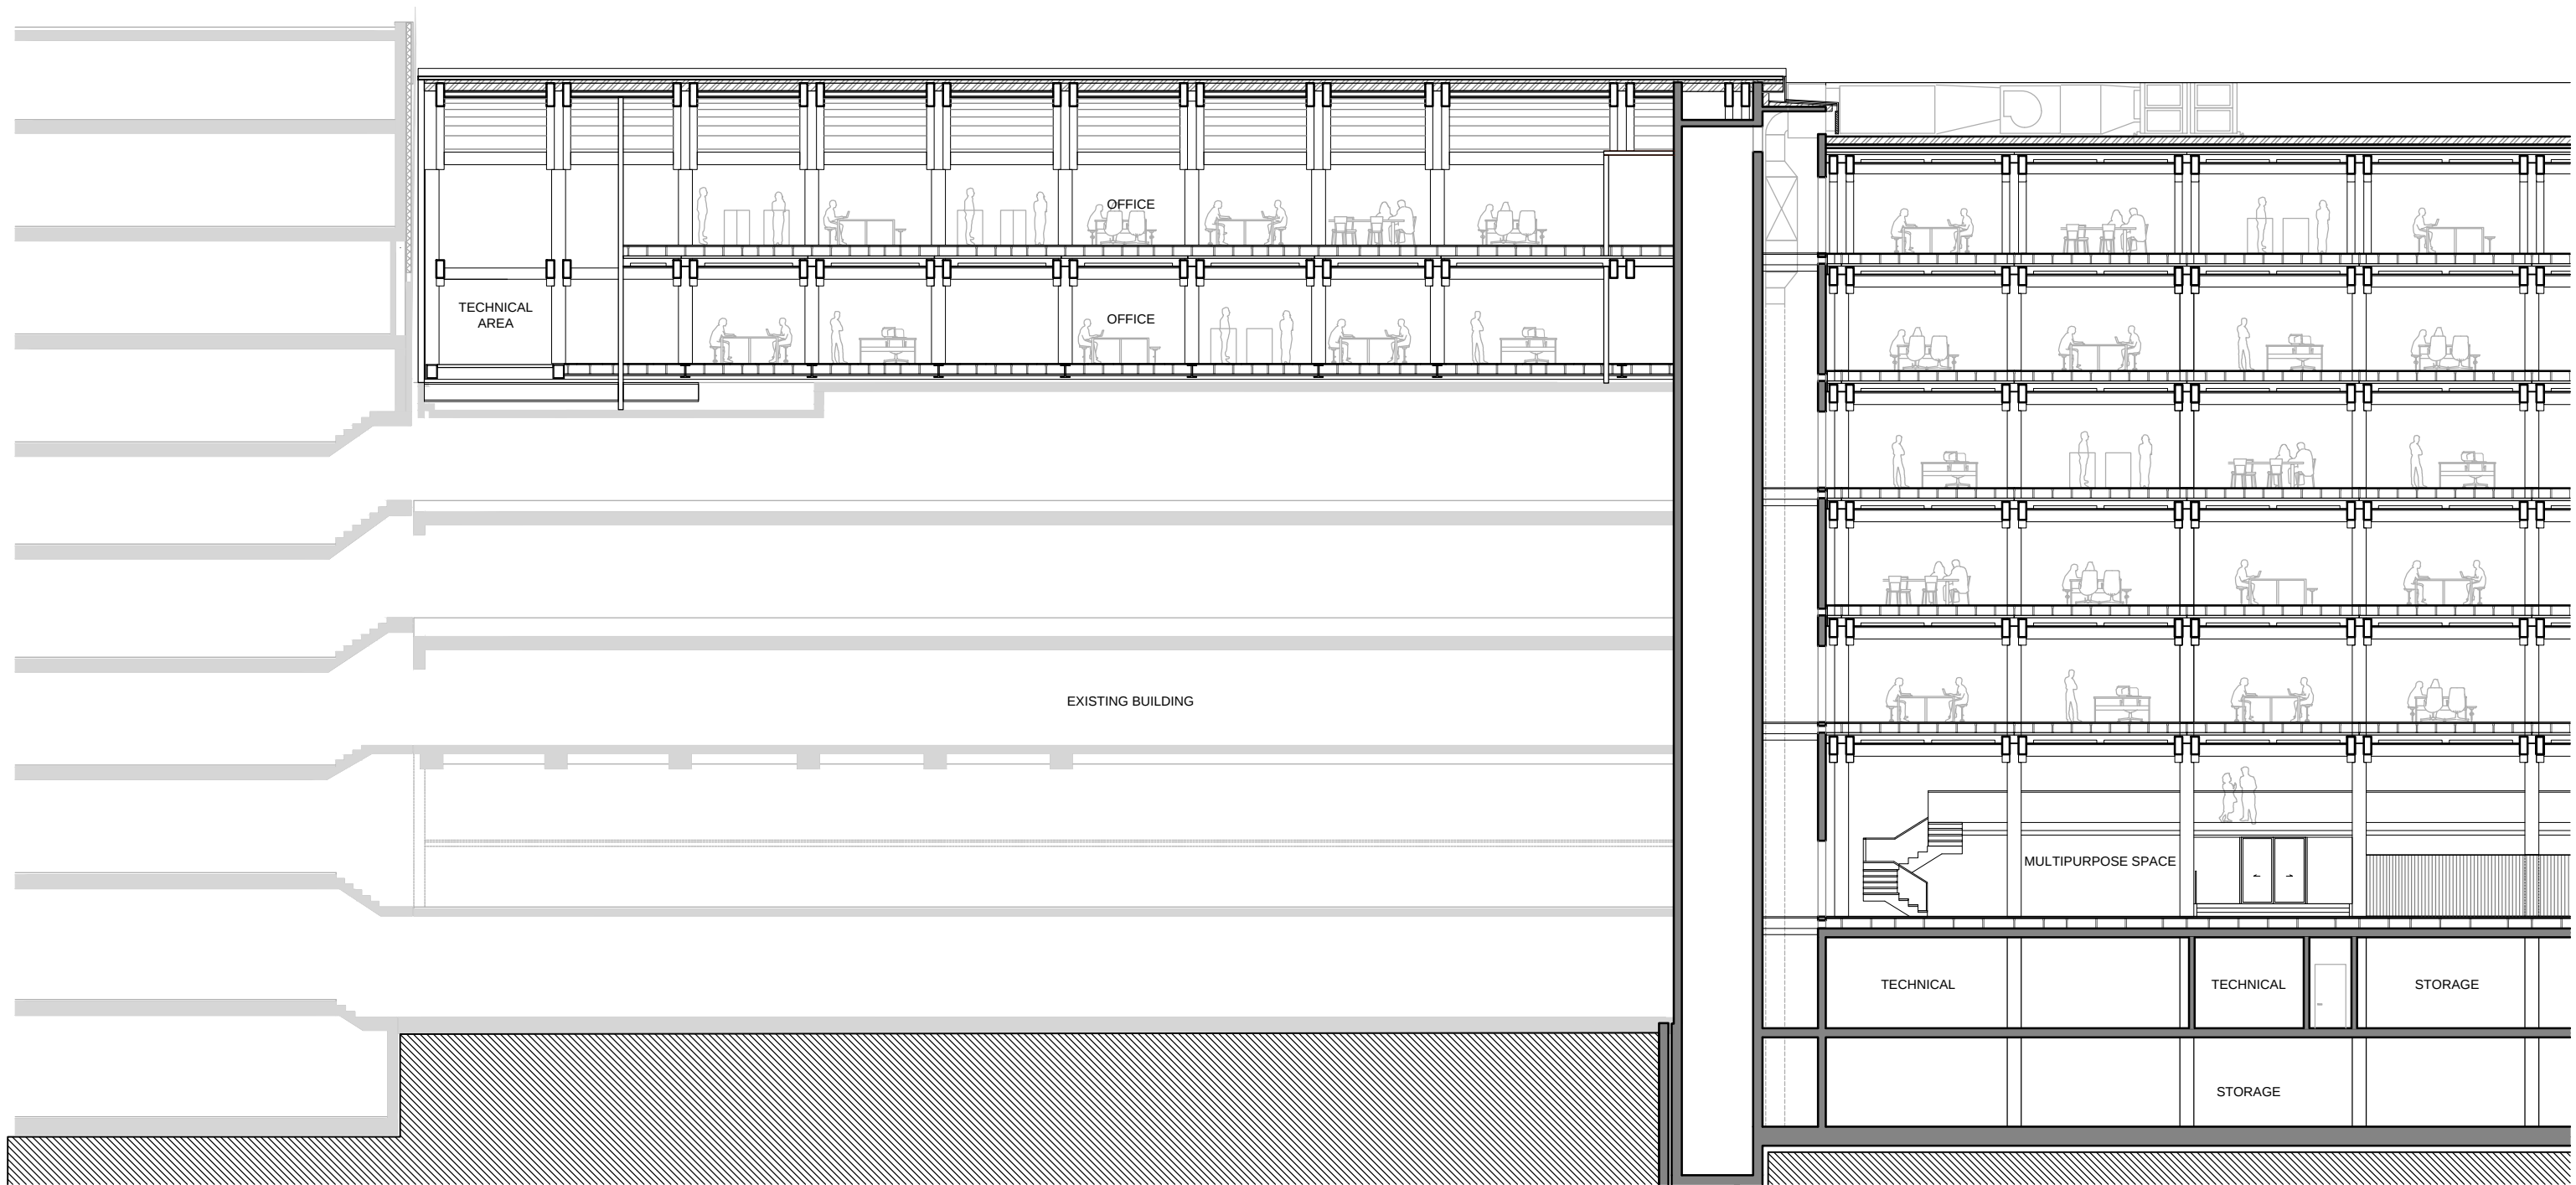



**ZUR01**  
**SECTION 1 - STQ8**  
**S=1/200**  
04/07/2013 SBAE

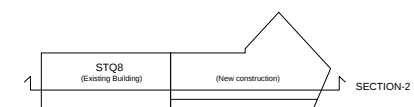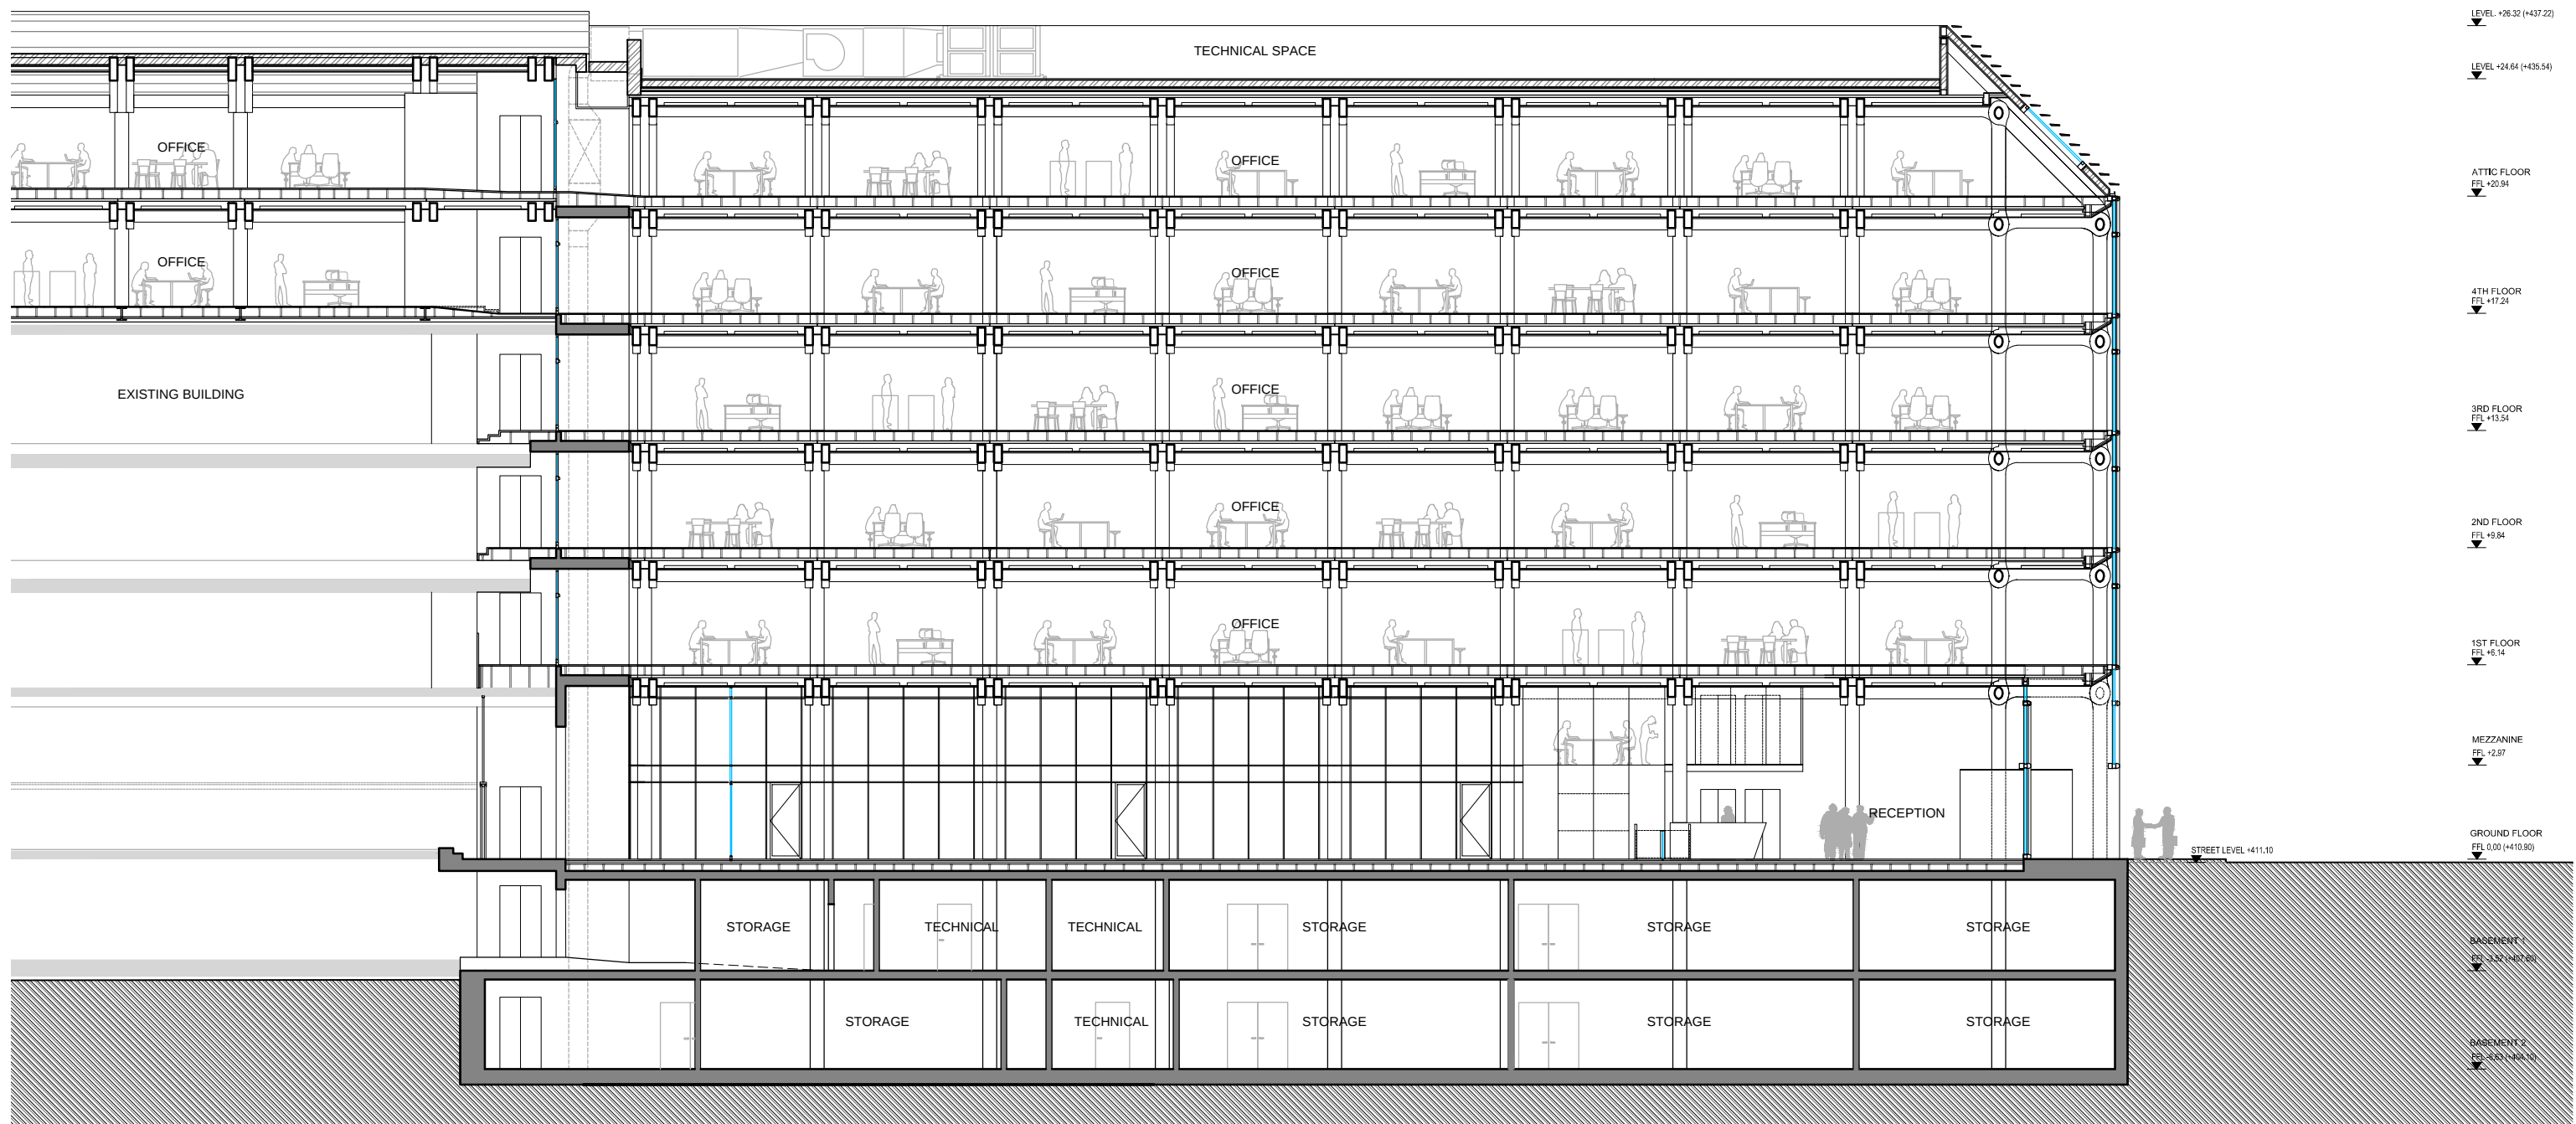



**ZUR01**  
**SECTION 2 - W15**  
**S=1/200**  
 04/07/2013 SBAE

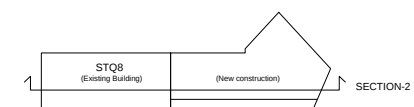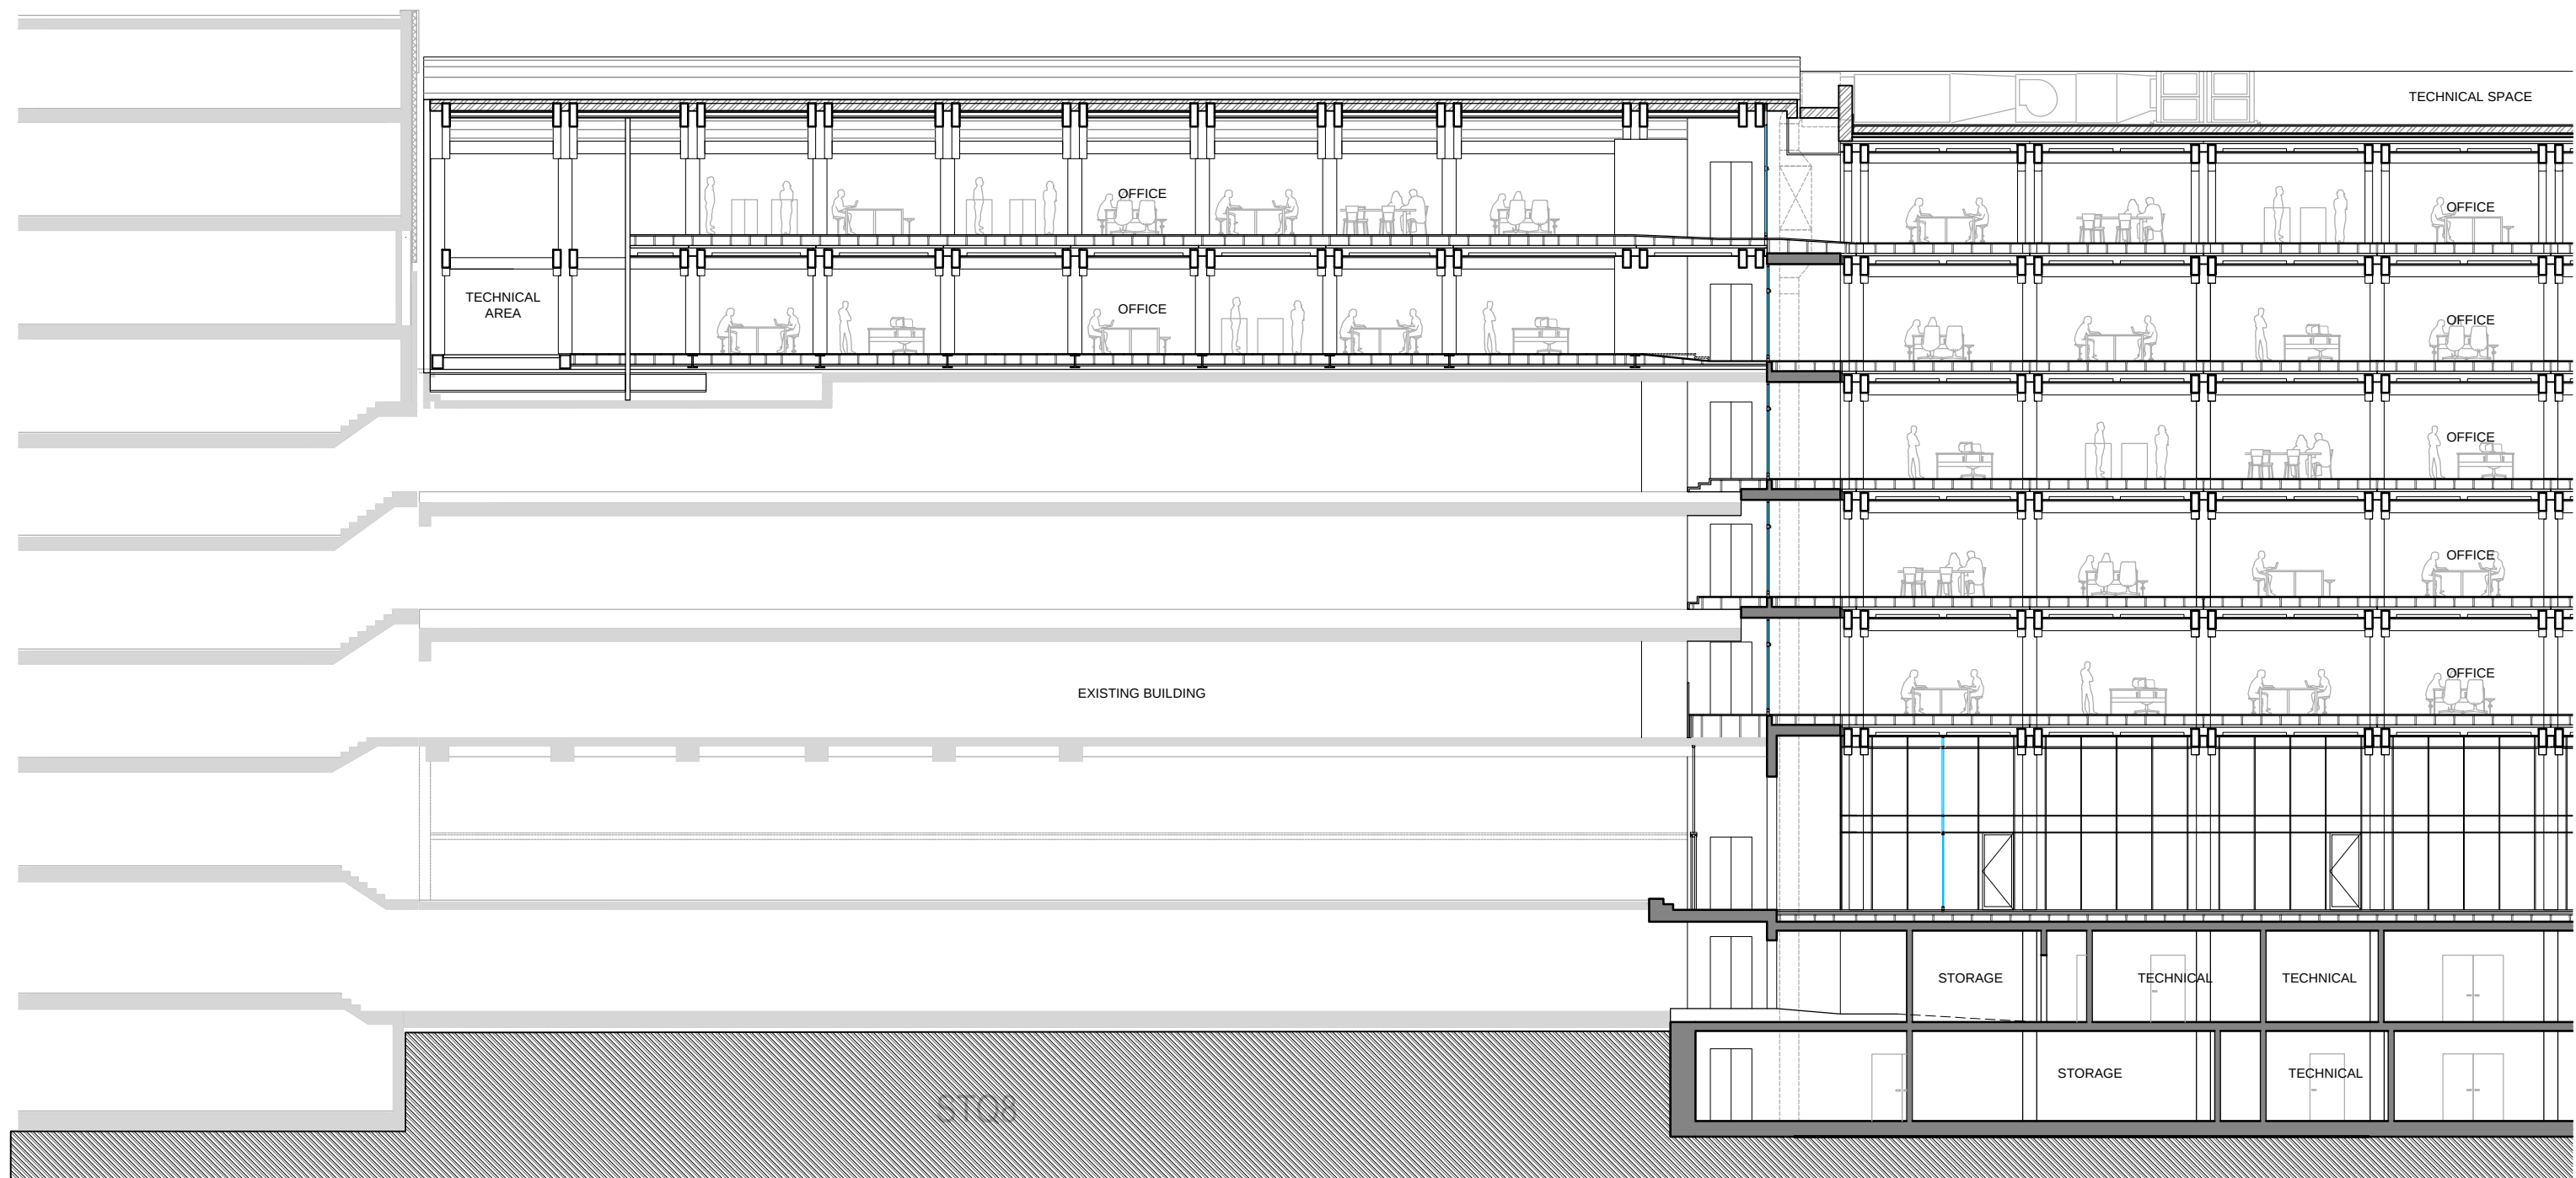



**ZUR01**  
**SECTION 2 - STQ8**  
**S=1/200**  
 04/07/2013 SBAE

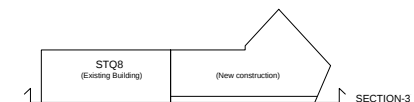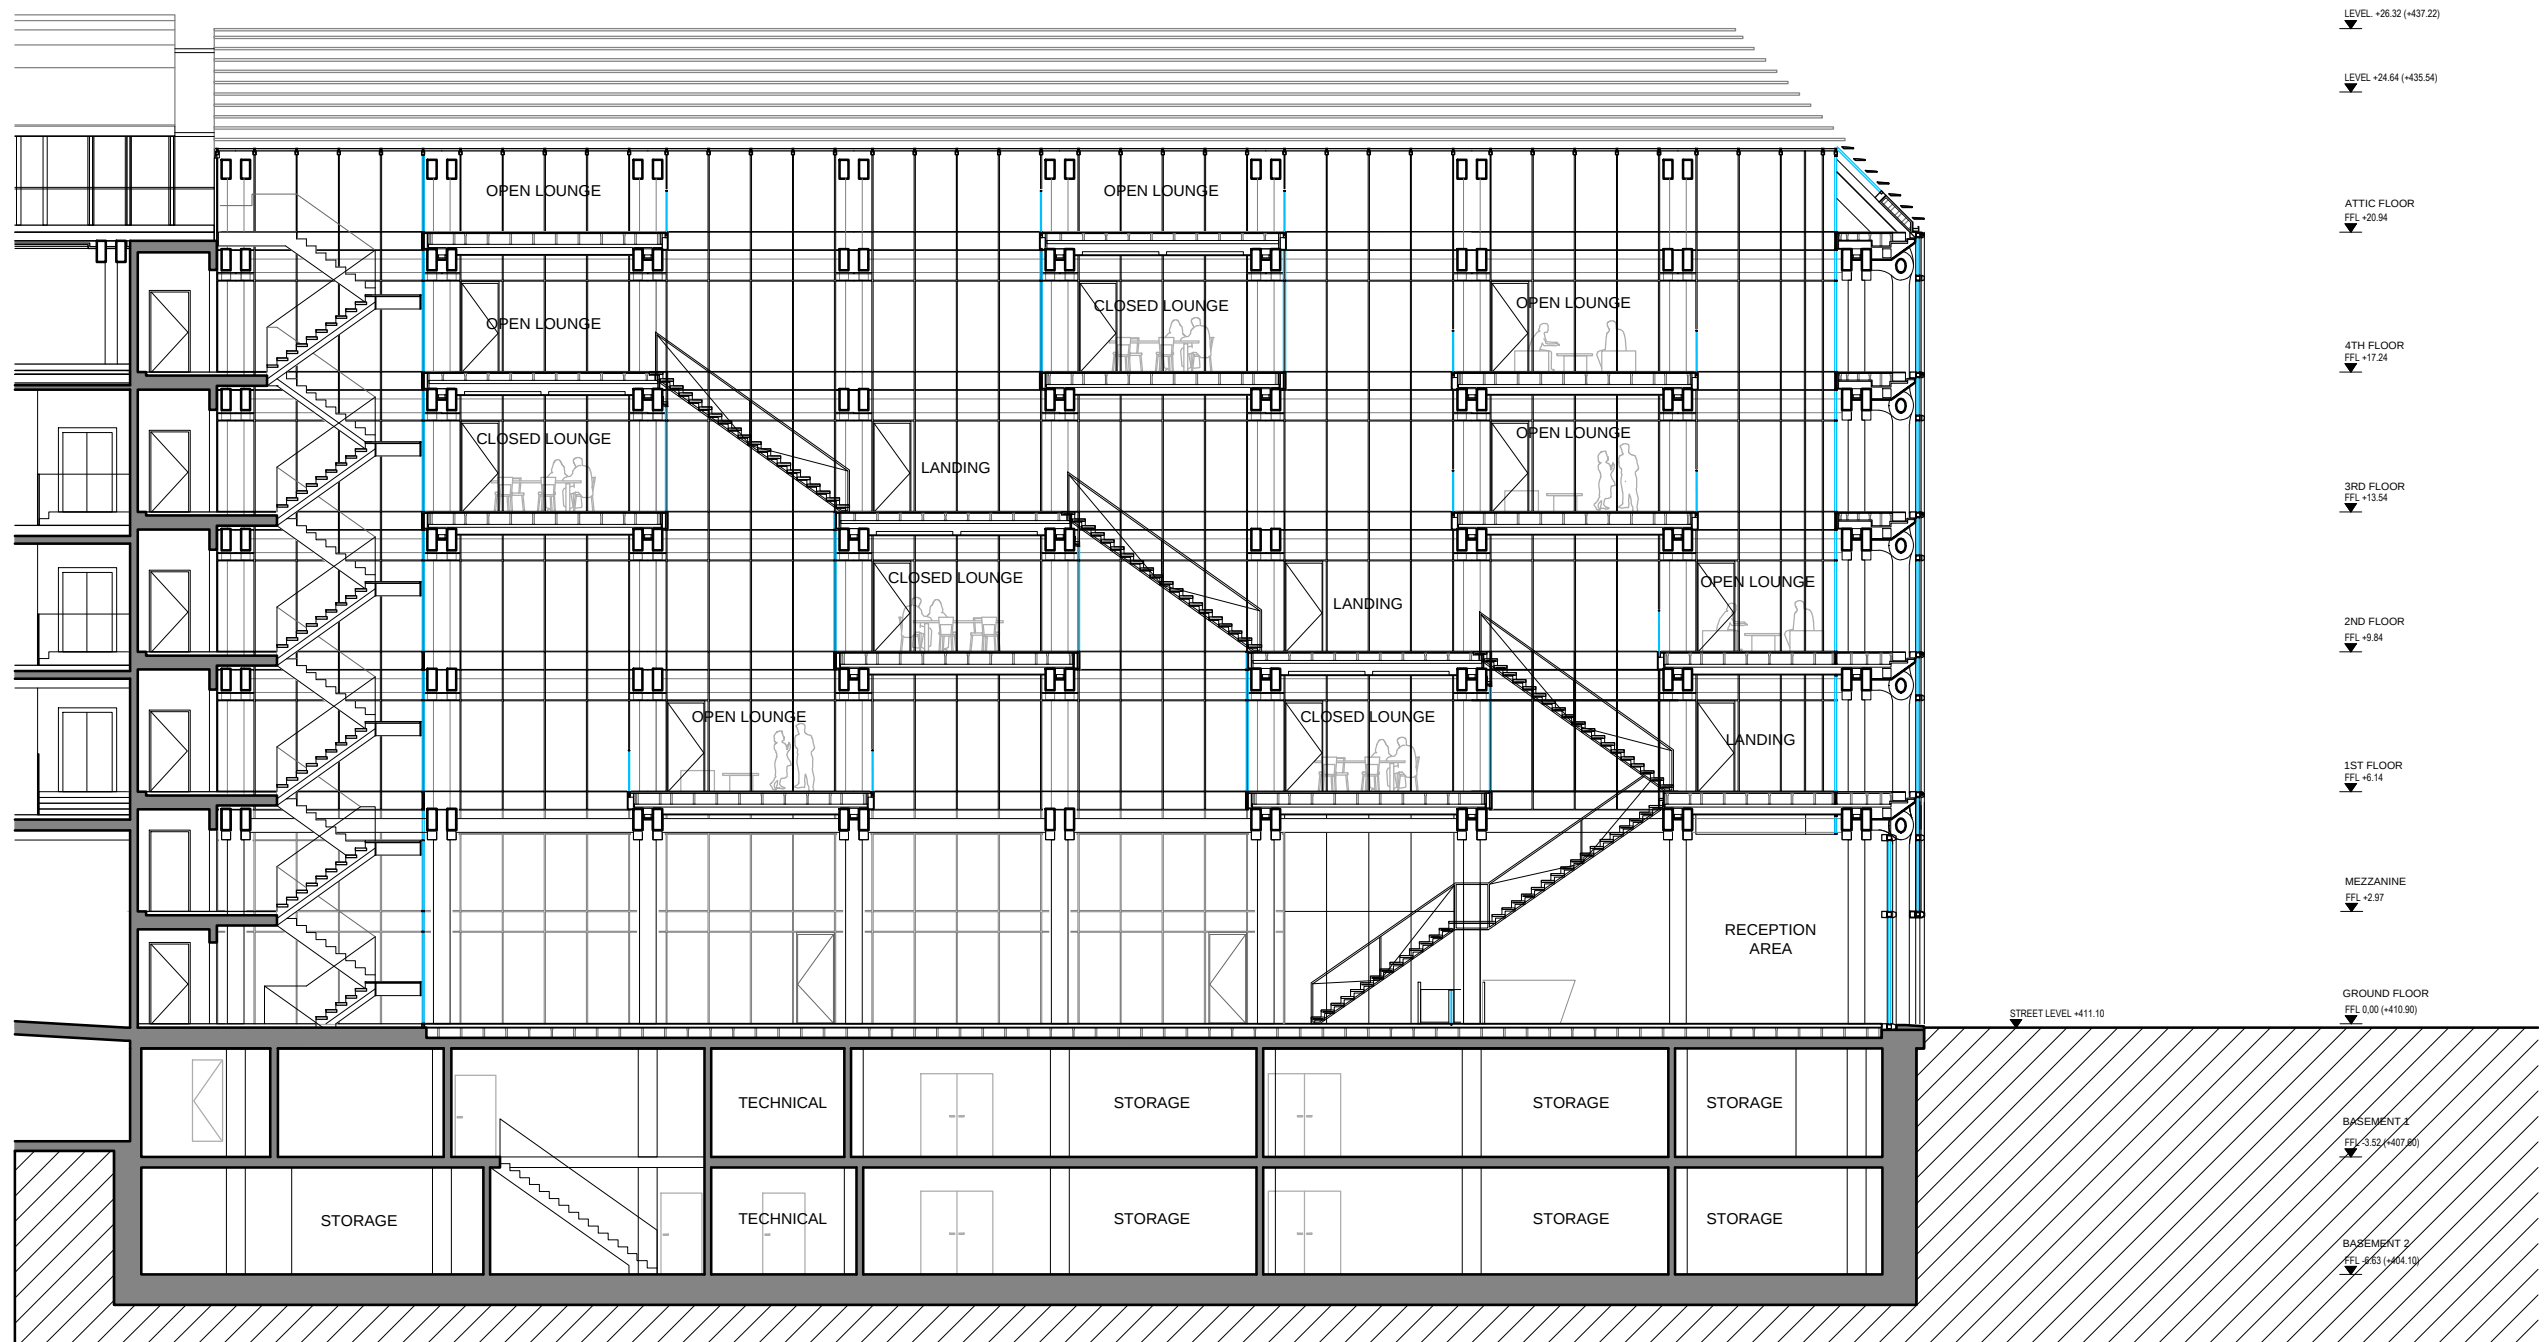



**ZUR01**  
**SECTION 3**  
**S=1/200**  
 04/07/2013 SBAE

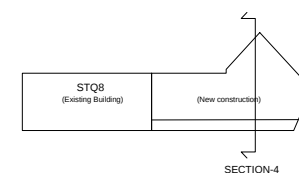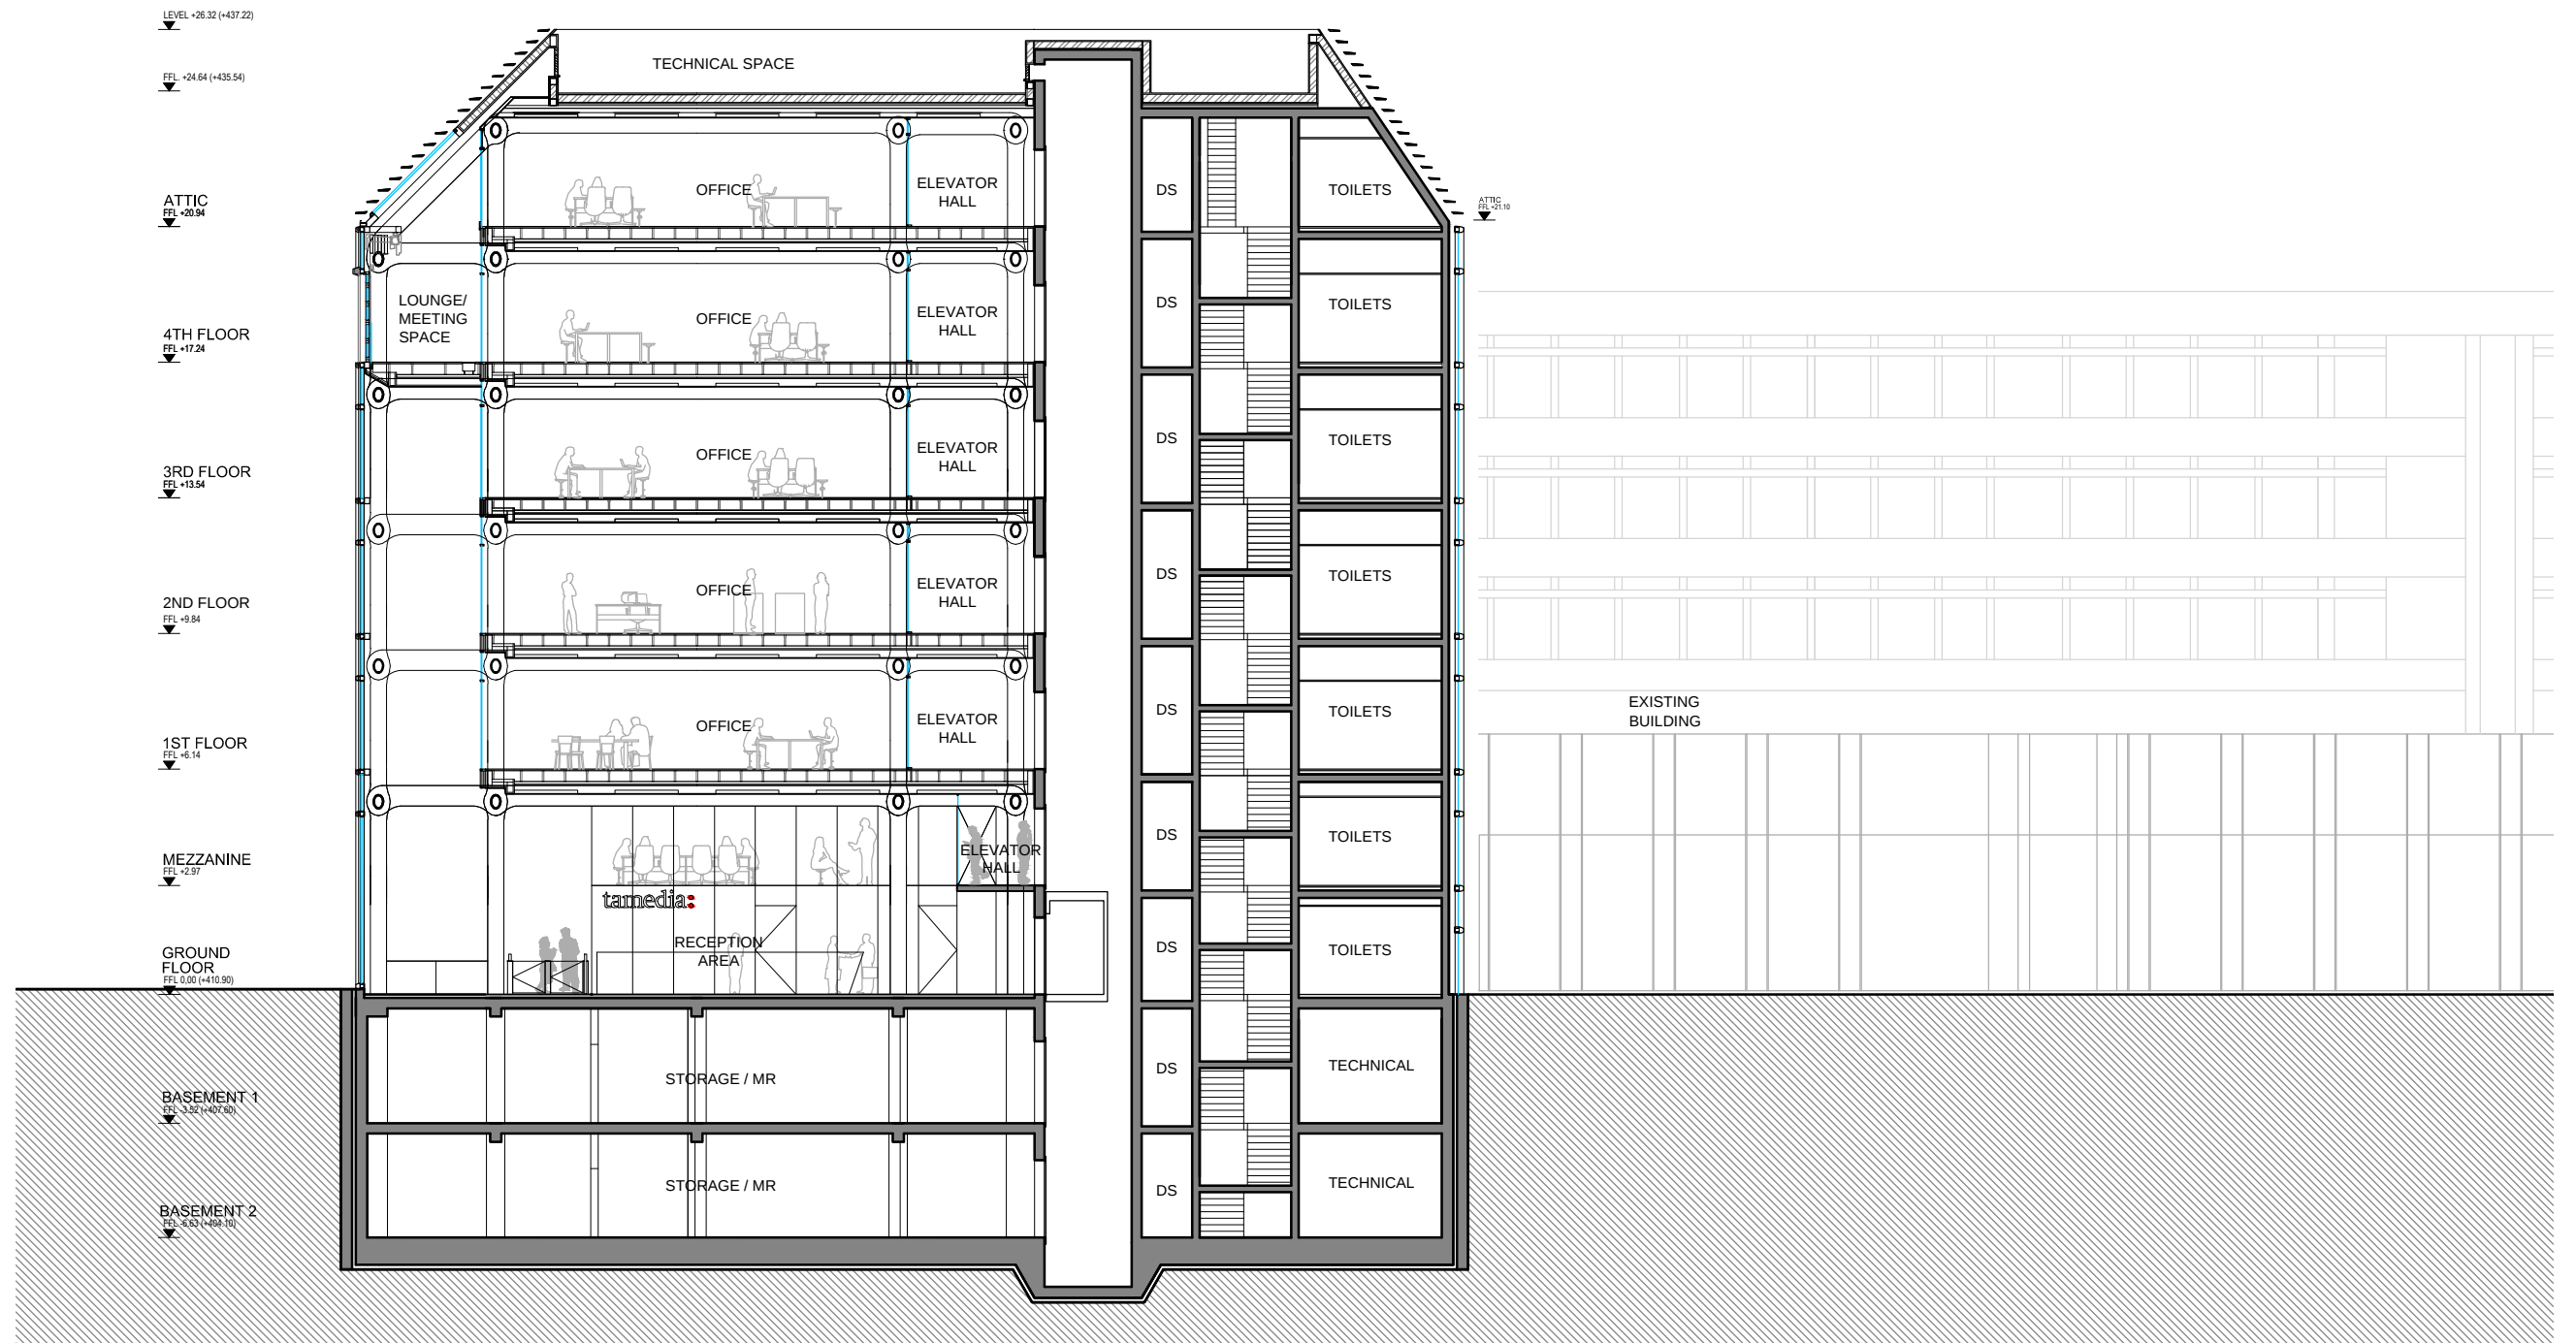


**ZUR01**  
**SECTION 4**  
**S=1/200**  
 04/07/2013 SBAE

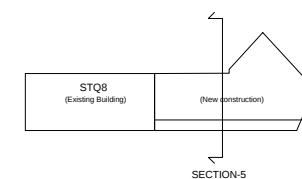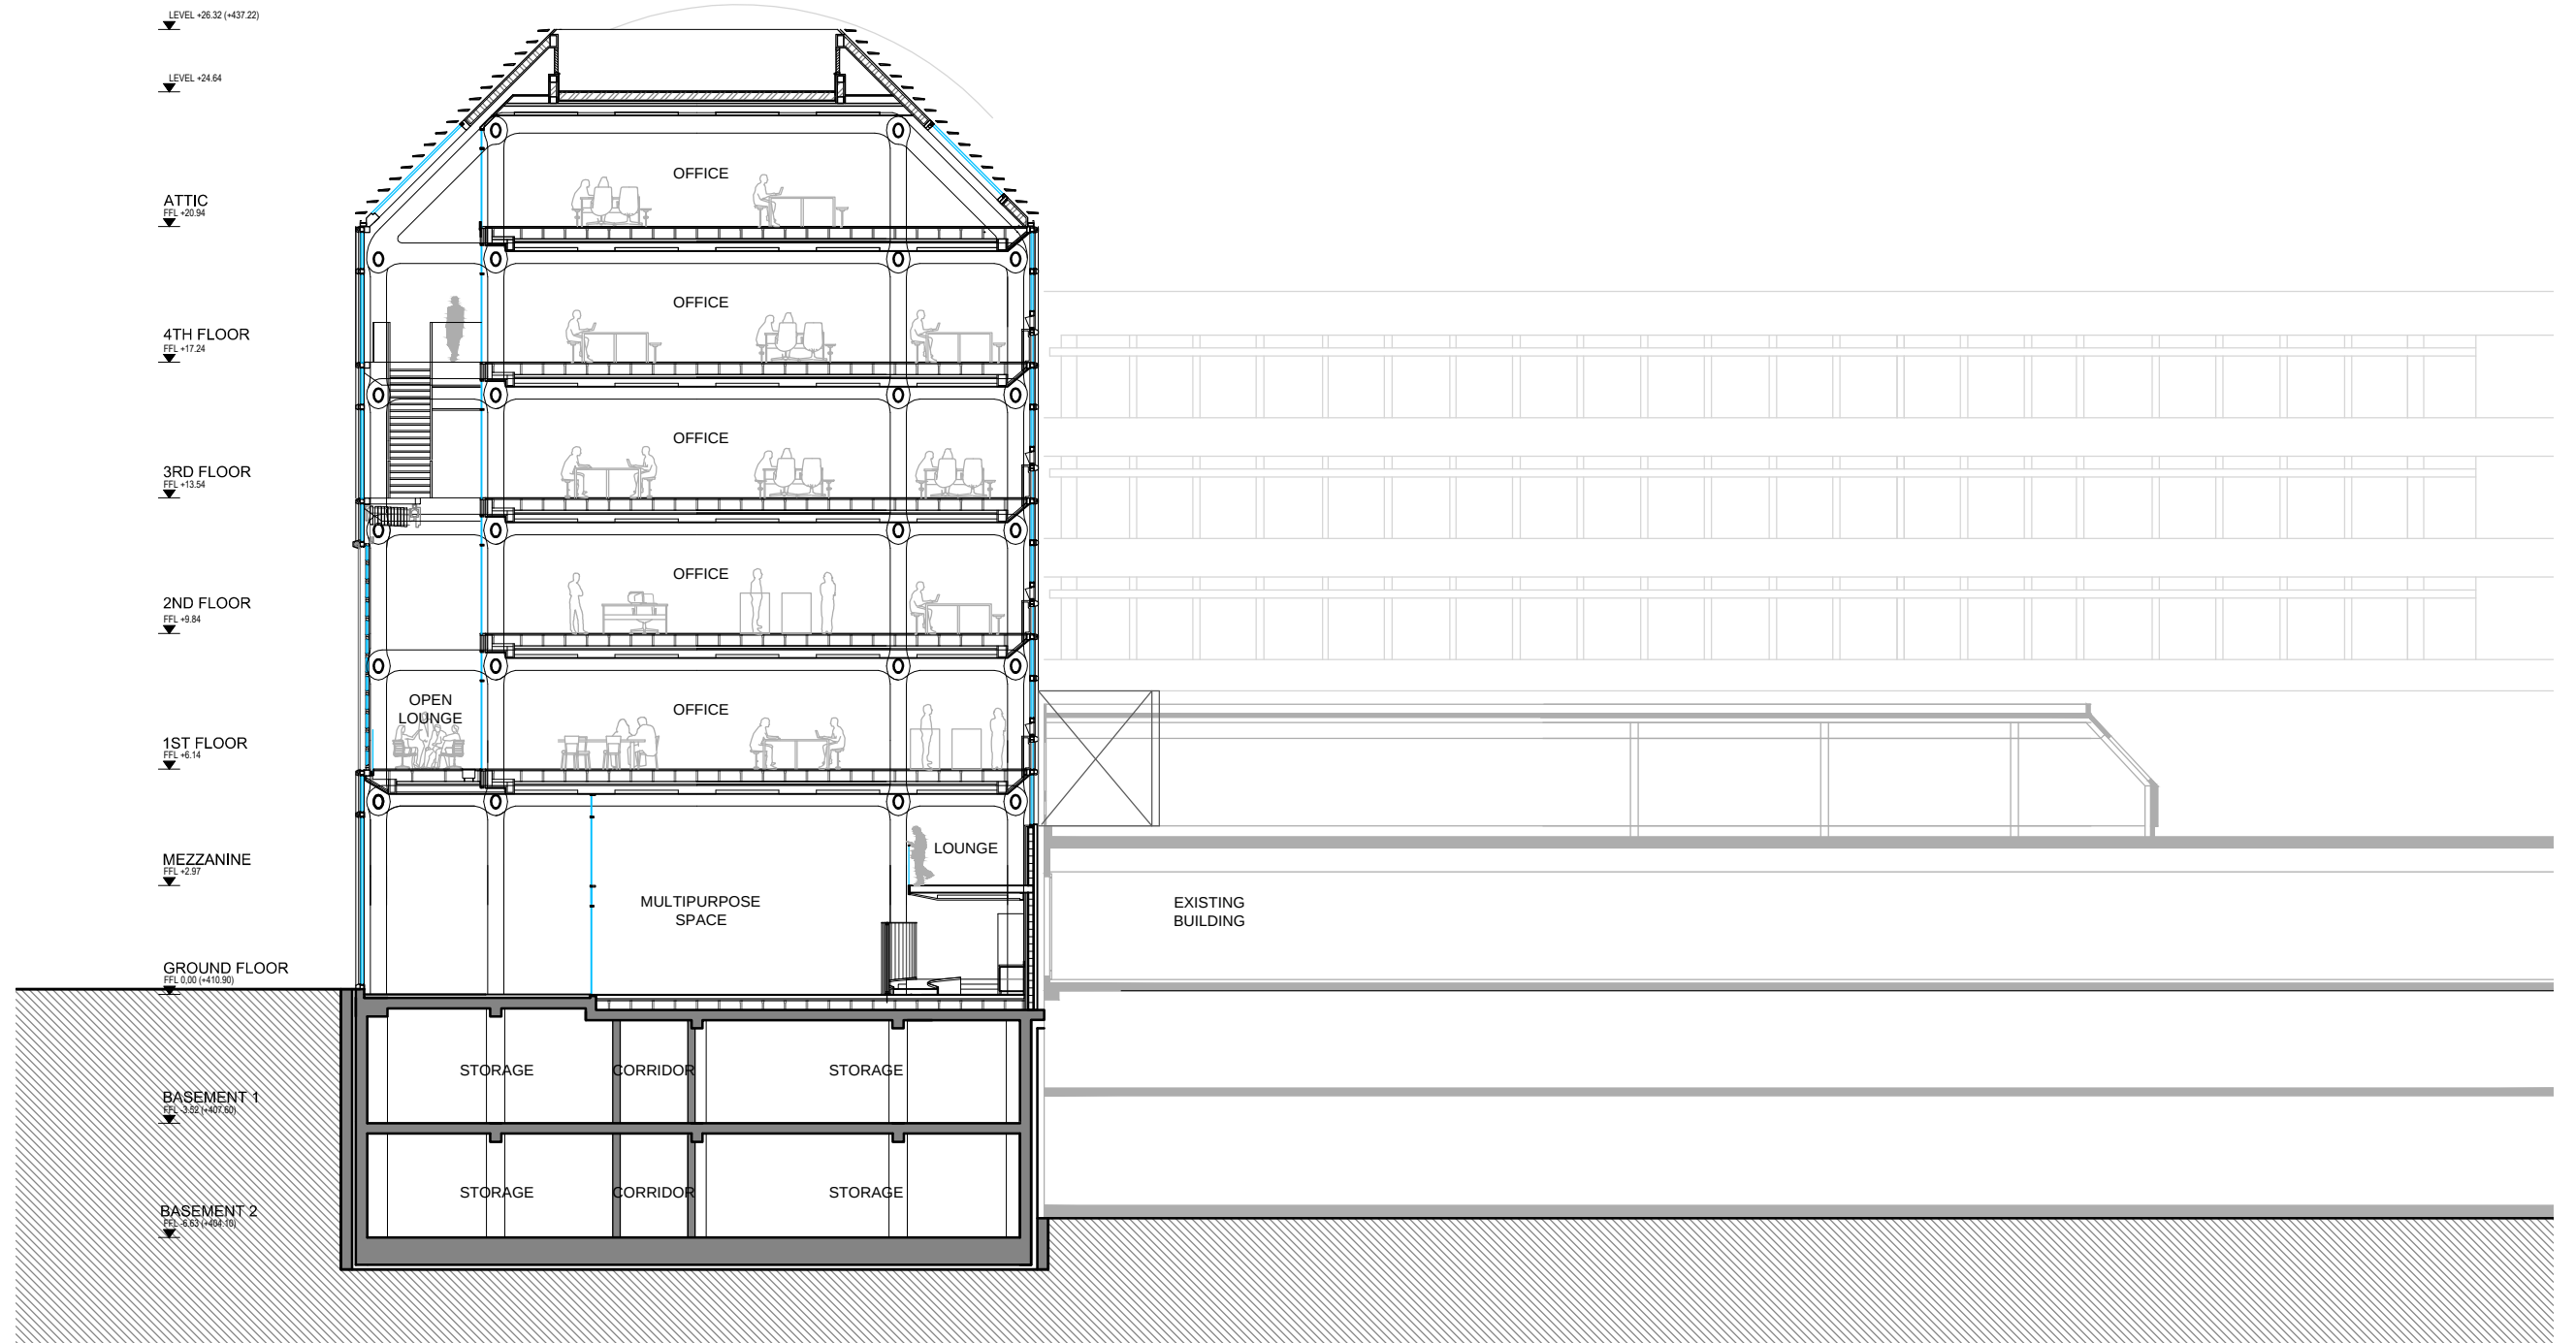

**ZUR01**  
**SECTION 5**  
**S=1/200**  
 04/07/2013 SBAE

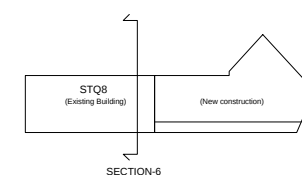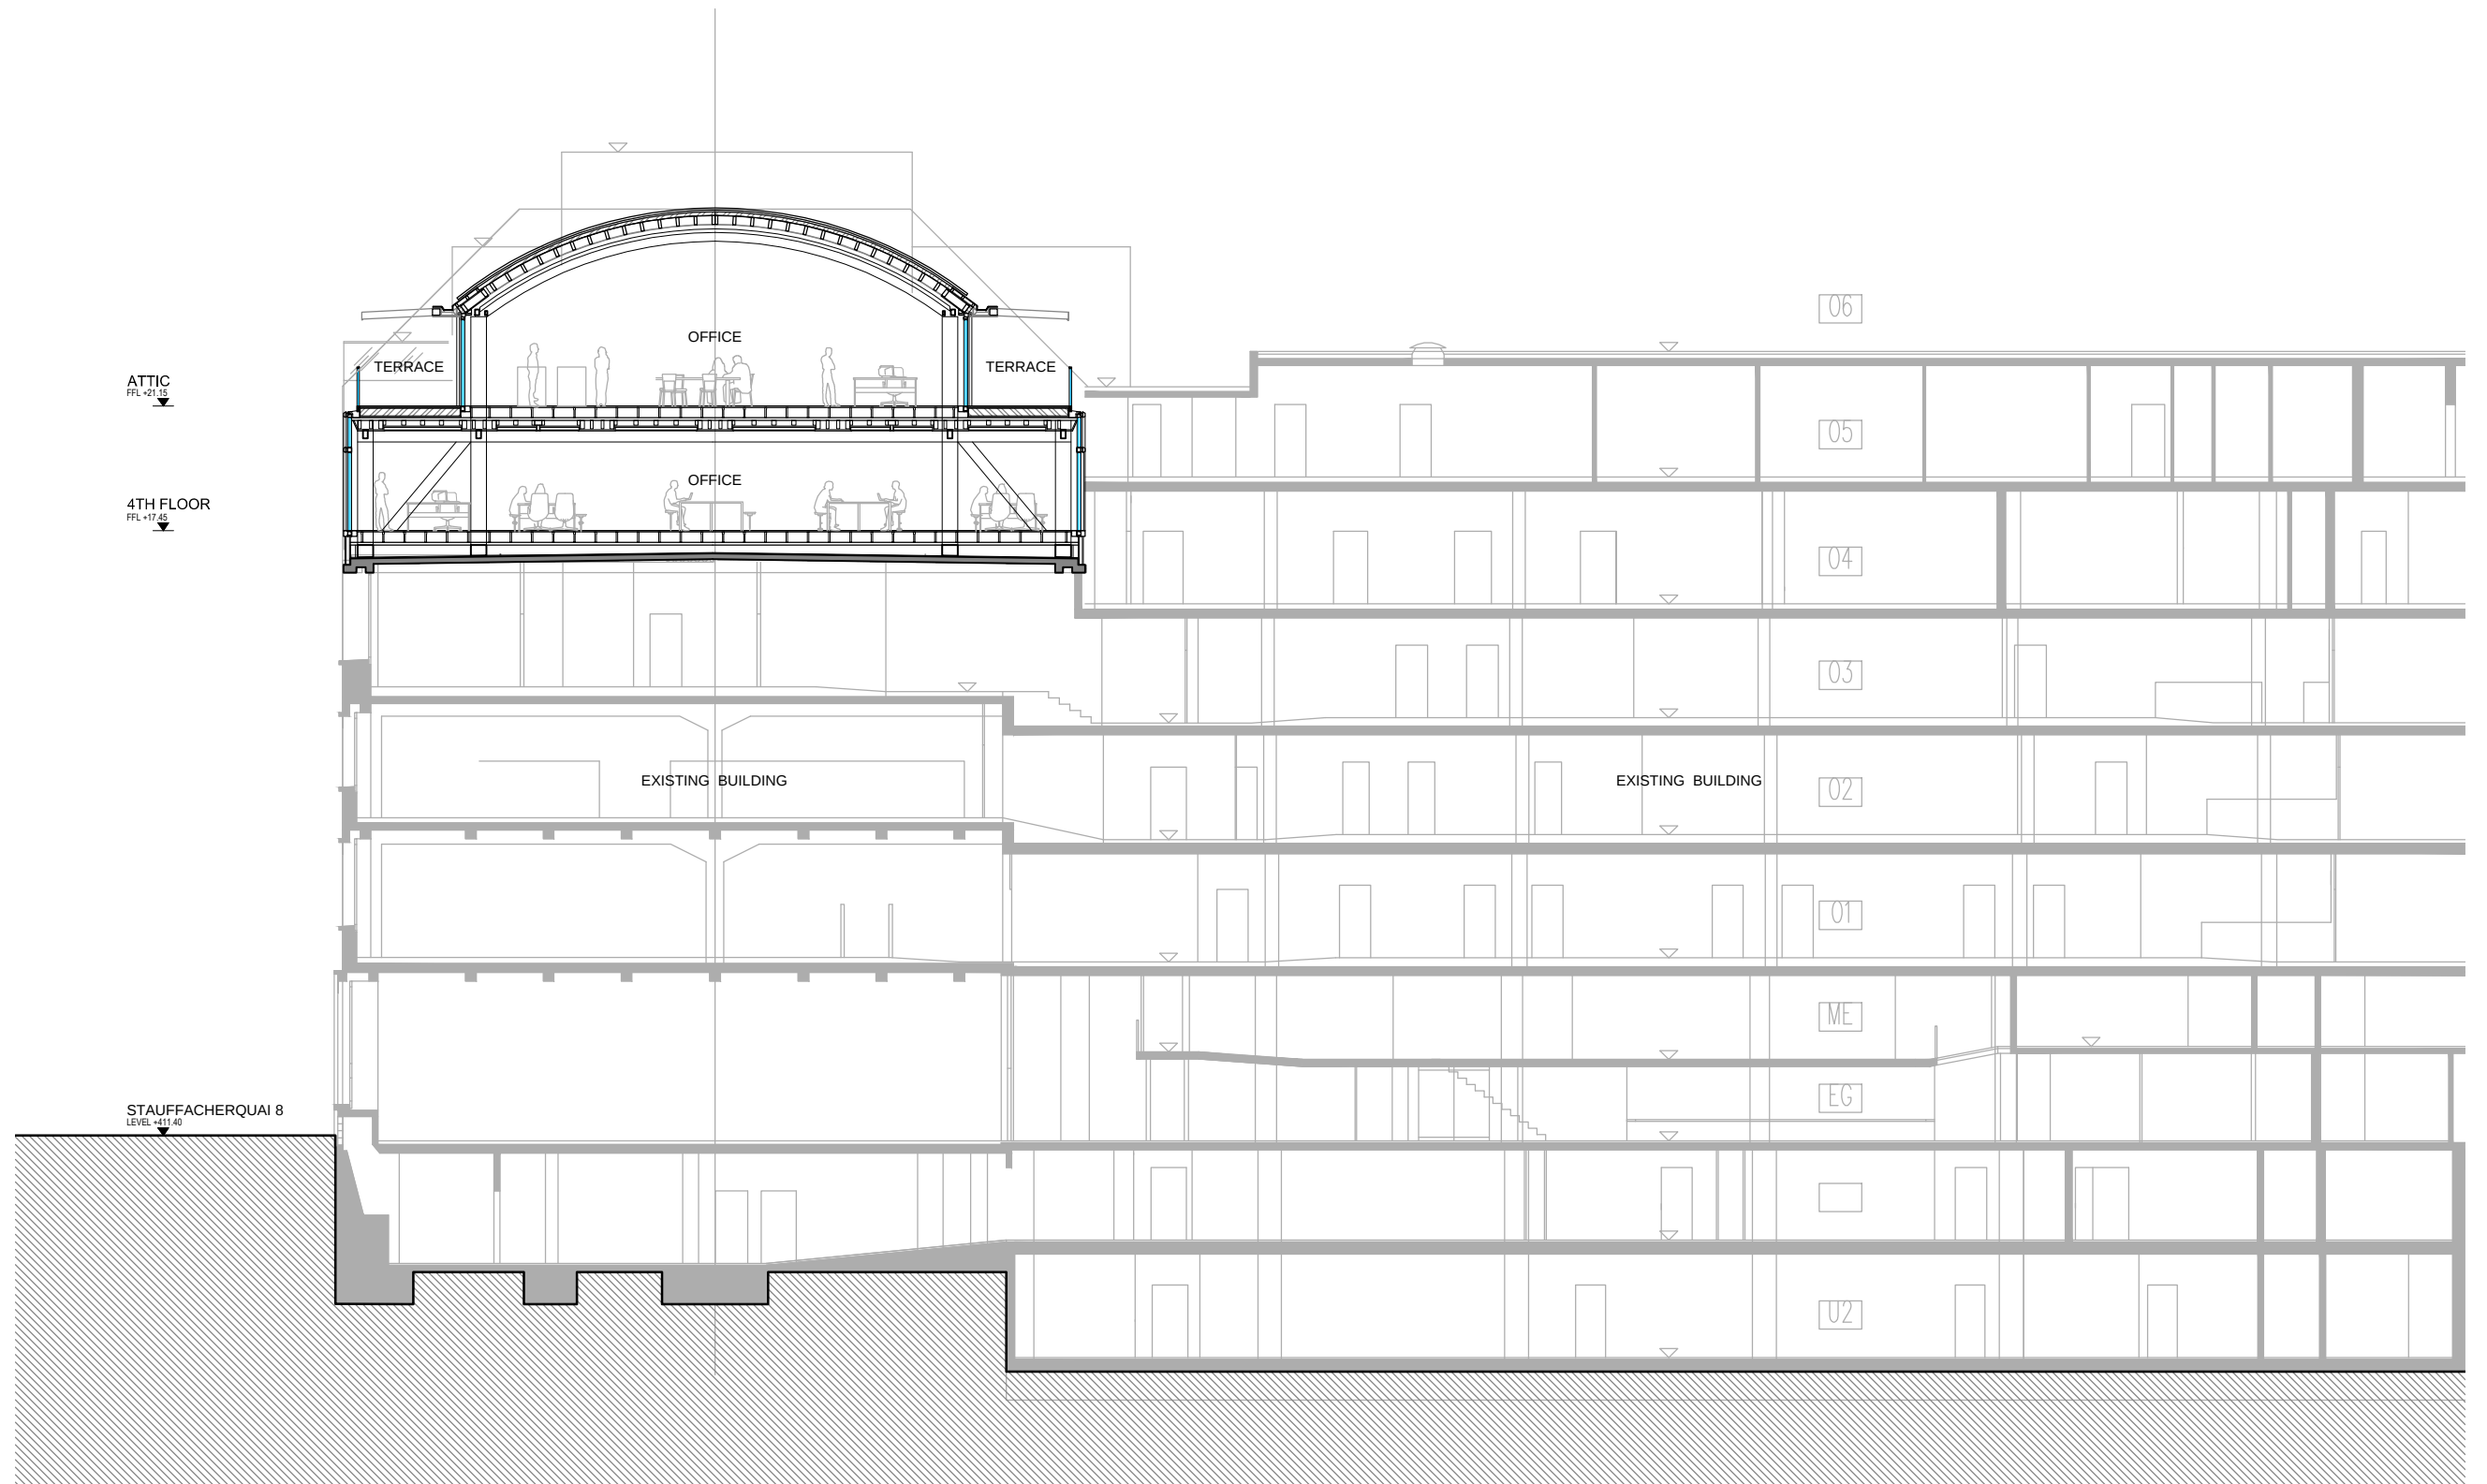


**ZUR01**  
**SECTION 6**  
**S=1/200**  
 04/07/2013 SBAE

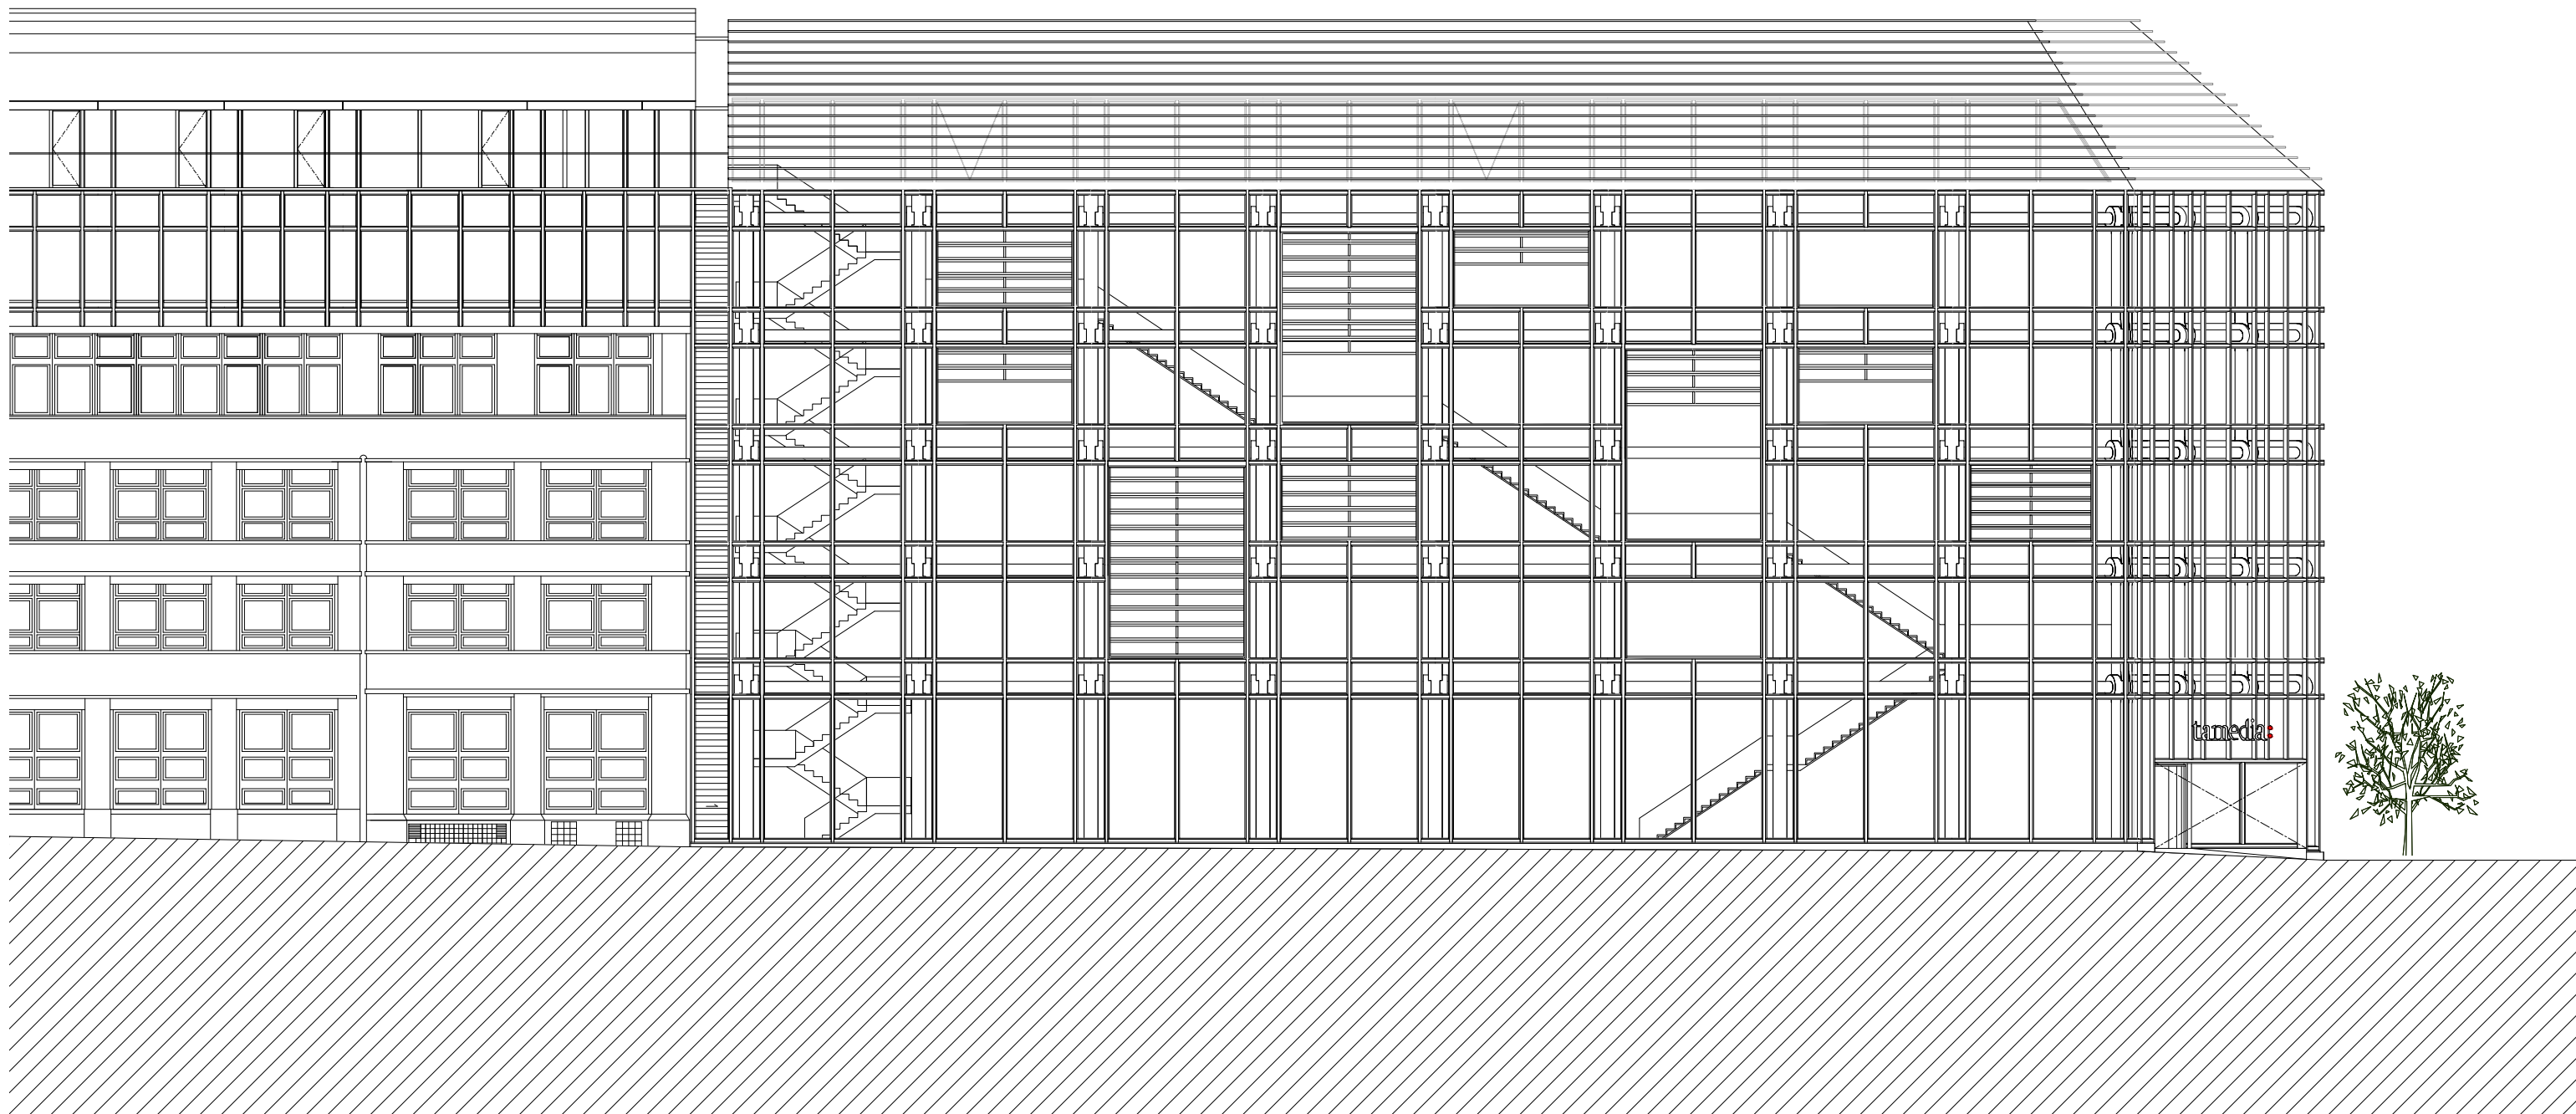

E1-STQ8


E1

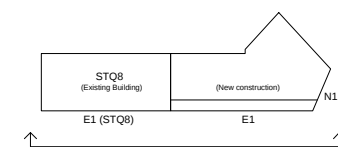

ZUR01  
EAST ELEVATION - W15  
S=1/200  
04/07/2013 SBAE



E1-STQ8

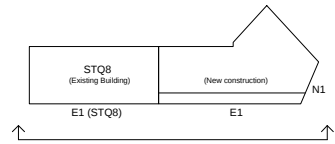


ZUR01  
EAST ELEVATION - STQ8  
S=1/200  
04/07/2013 SBAE




N1


N2

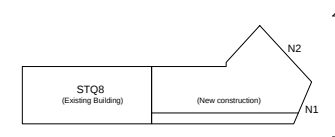


**ZUR01**  
**NORTH ELEVATION**  
**S=1/200**  
 04/07/2013 SBAE

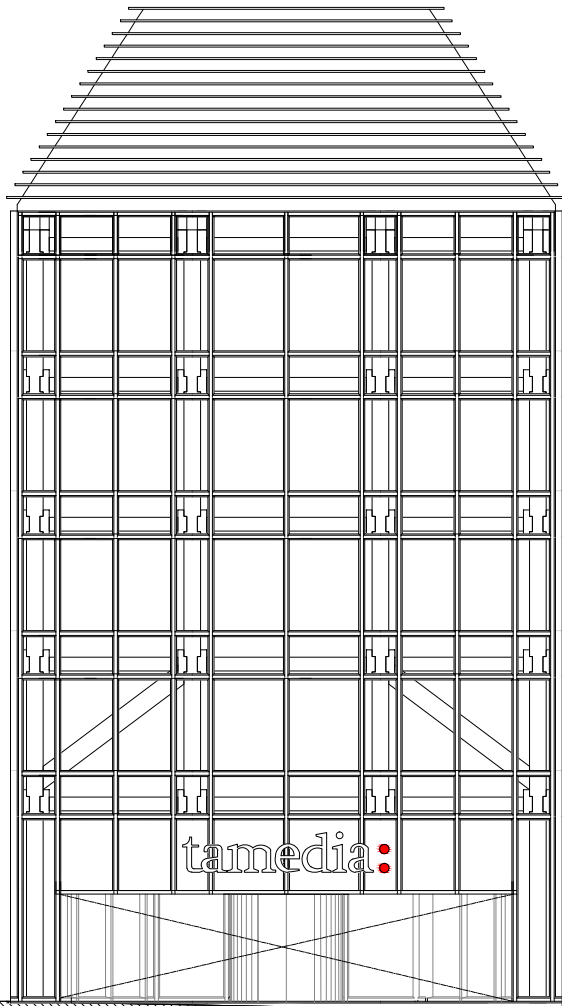


N 1

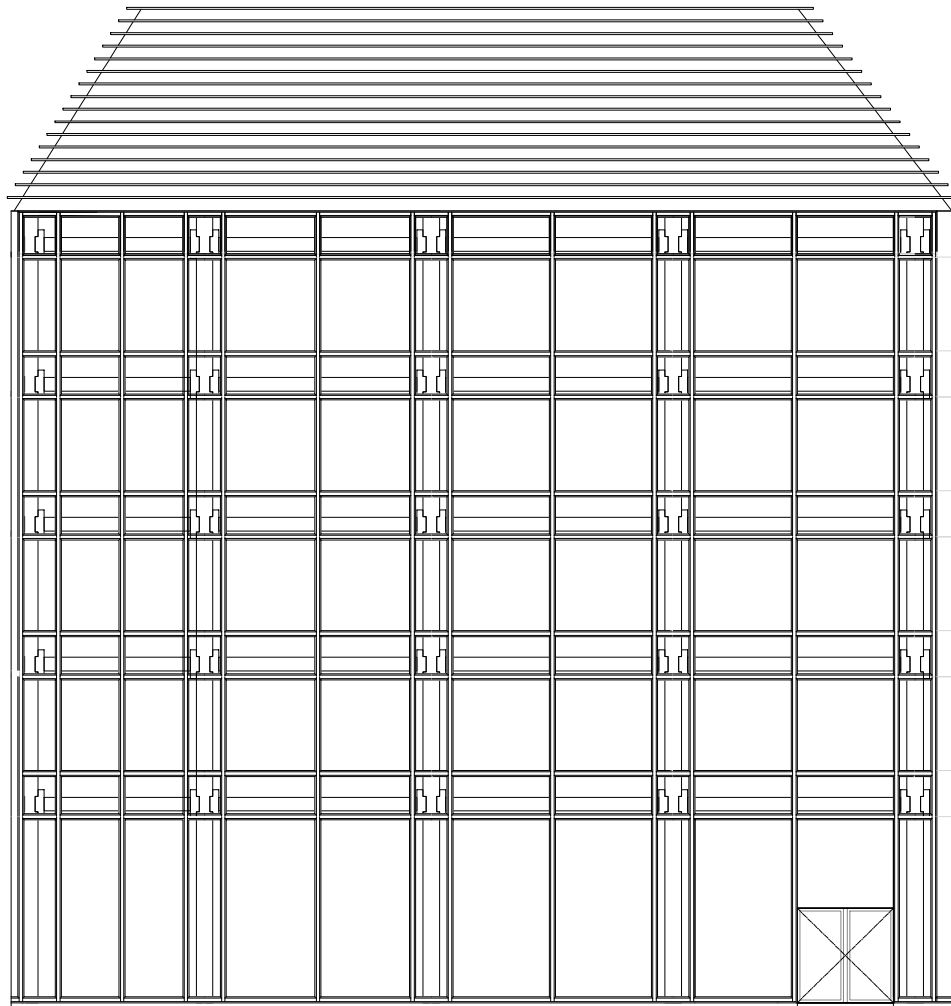


N 2

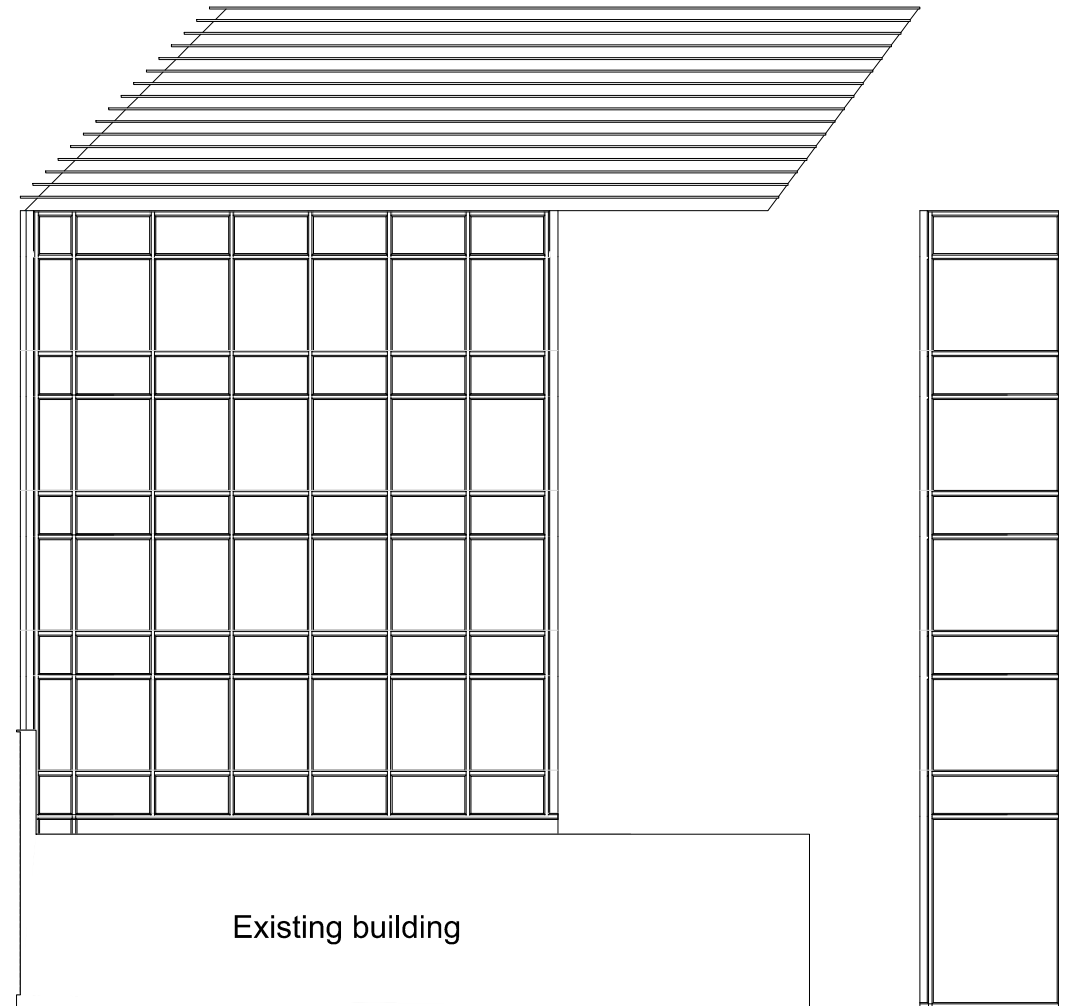

W 1

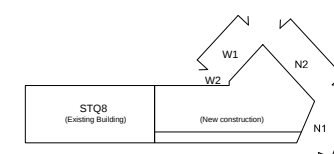


**ZUR01**  
**NORTH WEST ELEVATION**  
**S=1/200**  
 04/07/2013 SBAE

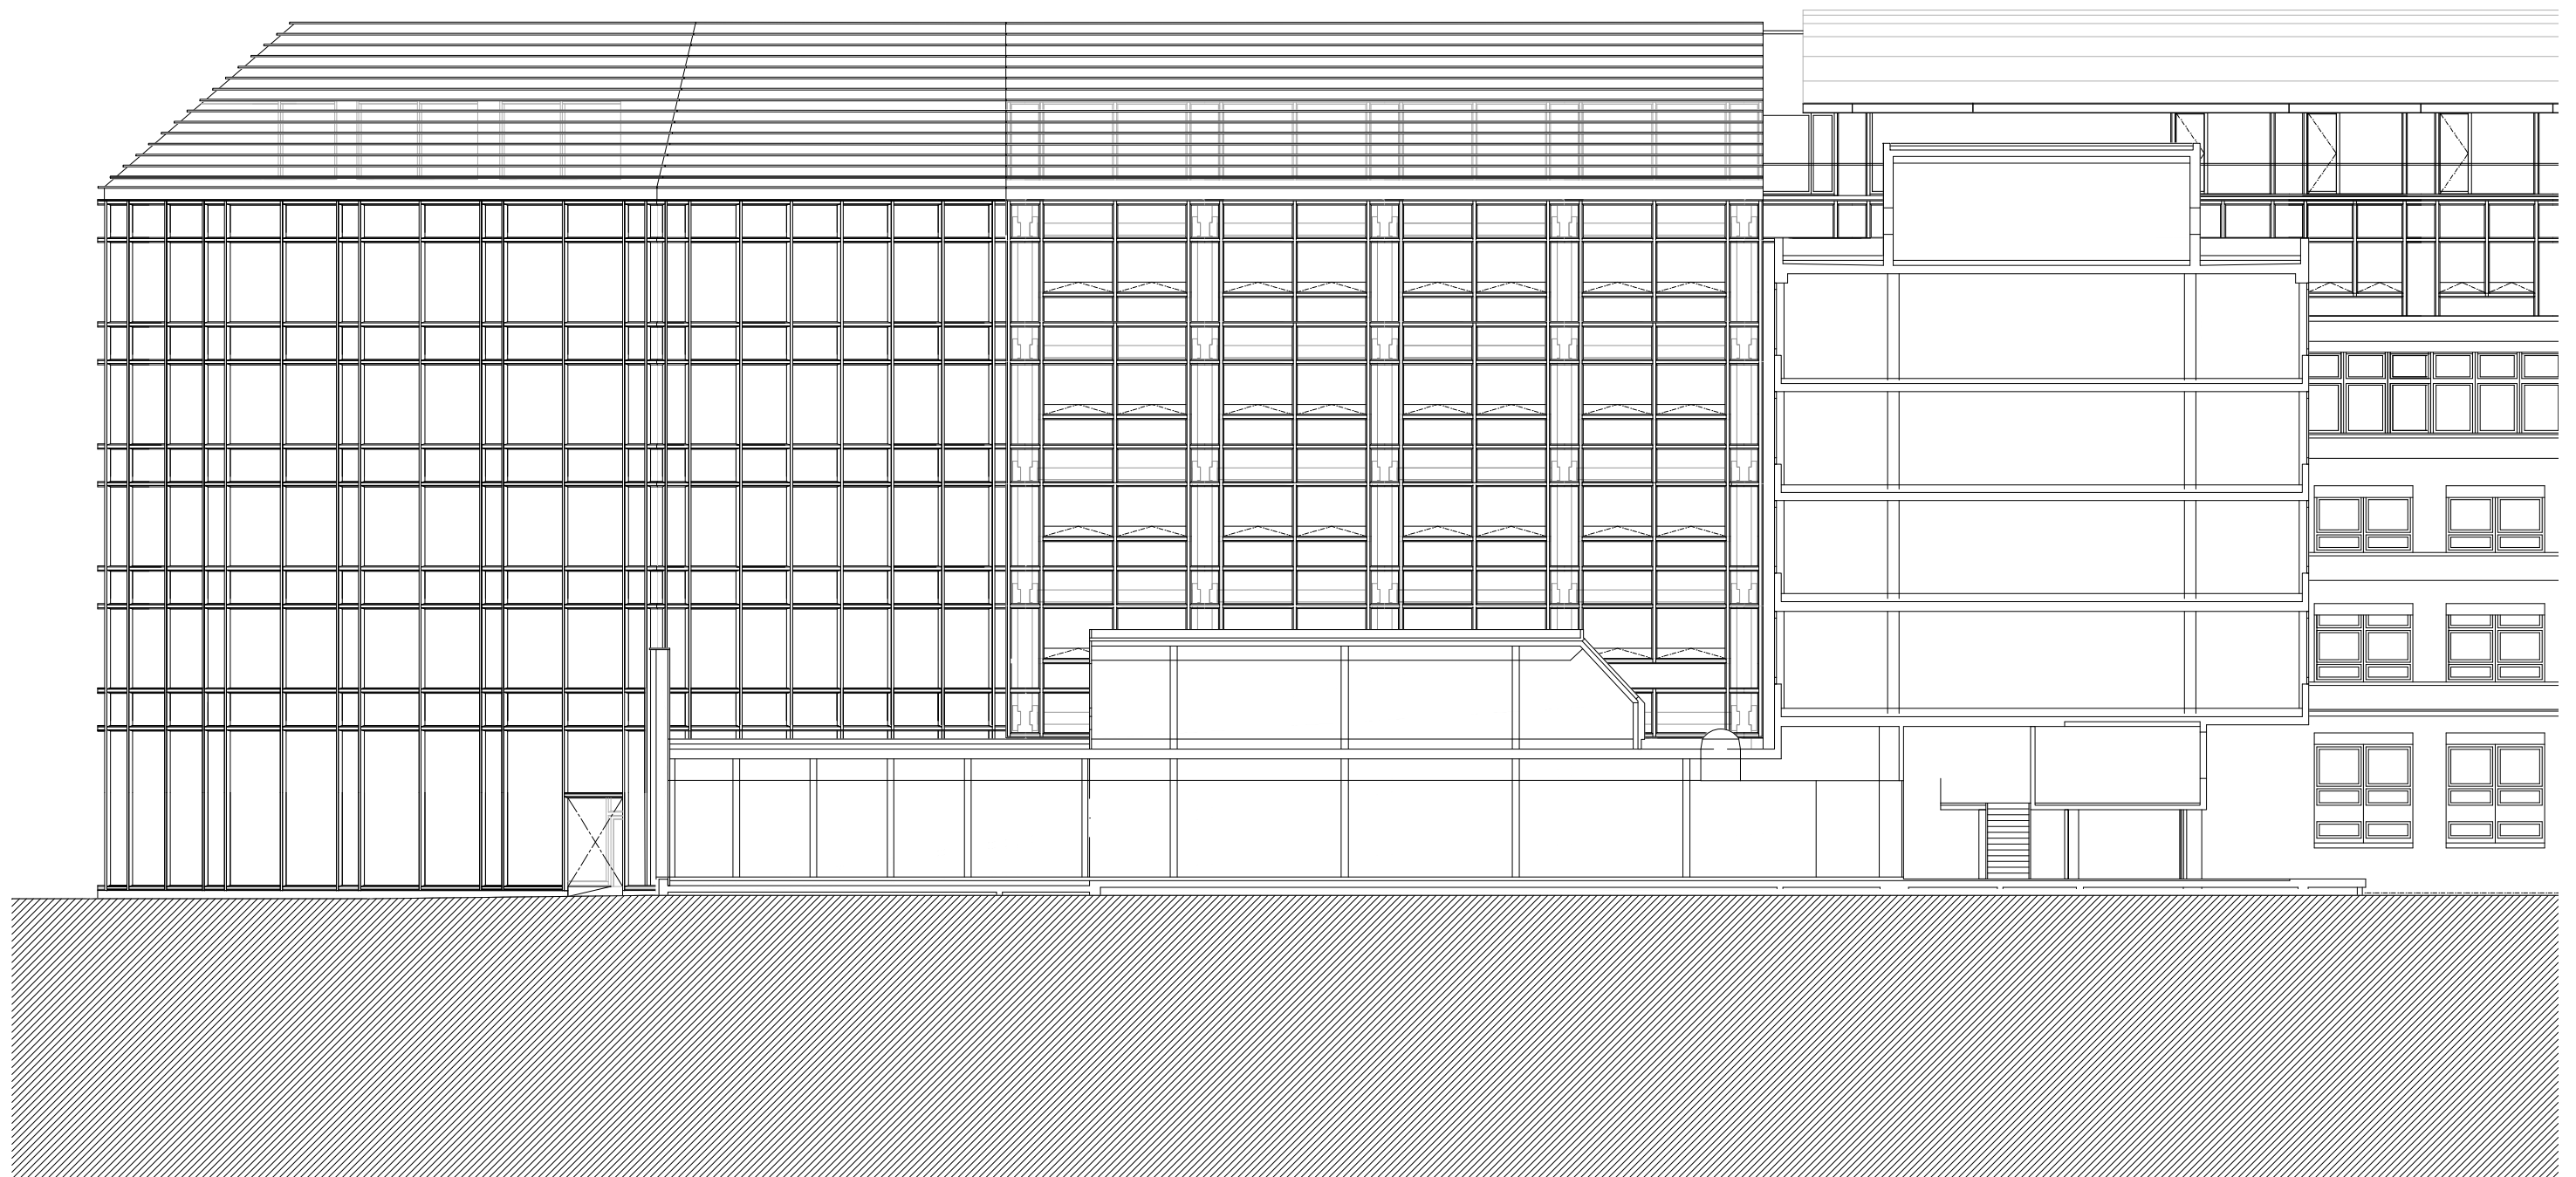

N 2

W 1


W 2

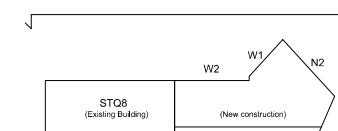

**ZUR01**  
**WEST ELEVATION - W15**  
**S=1/200**  
 04/07/2013 SBAE



W2 (STQ8)

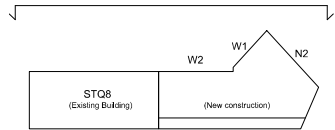

**ZUR01**  
**WEST ELEVATION - STQ8**  
**S=1/200**  
04/07/2013 SBAE

